

**SHEET INDEX**

0	General (symbols legend, notes, list, cover)
1	Plans
2	Elevations
3	Sections
4	Large-Scale Views
5	Details
6	Schedules & Diagrams
7	3D Impressions

**KEY PLAN**

**REVISIONS**

Date	Descriptions

**CLIENT**

KENGEN,  
P.O. BOX 47936, 00100,  
NAIROBI.

Client's Signature: \_\_\_\_\_

**PROJECT TITLE**




PROPOSED KENGEN GEO-THERMAL  
TRAINING CENTRE AT NAIVASHA ON PLOT  
L.R. NO. .... FOR KENGEN

Drawing title  
**- EXECUTIVE ACCOMODATION  
BLOCK -**

Villa Ground, First & Roof Plan

Drawn: KG	Date: 10-Apr-22	Revision:
Scale: 1:100	Job no.	22106
Approved: SKM		

Sheet No. **A101**

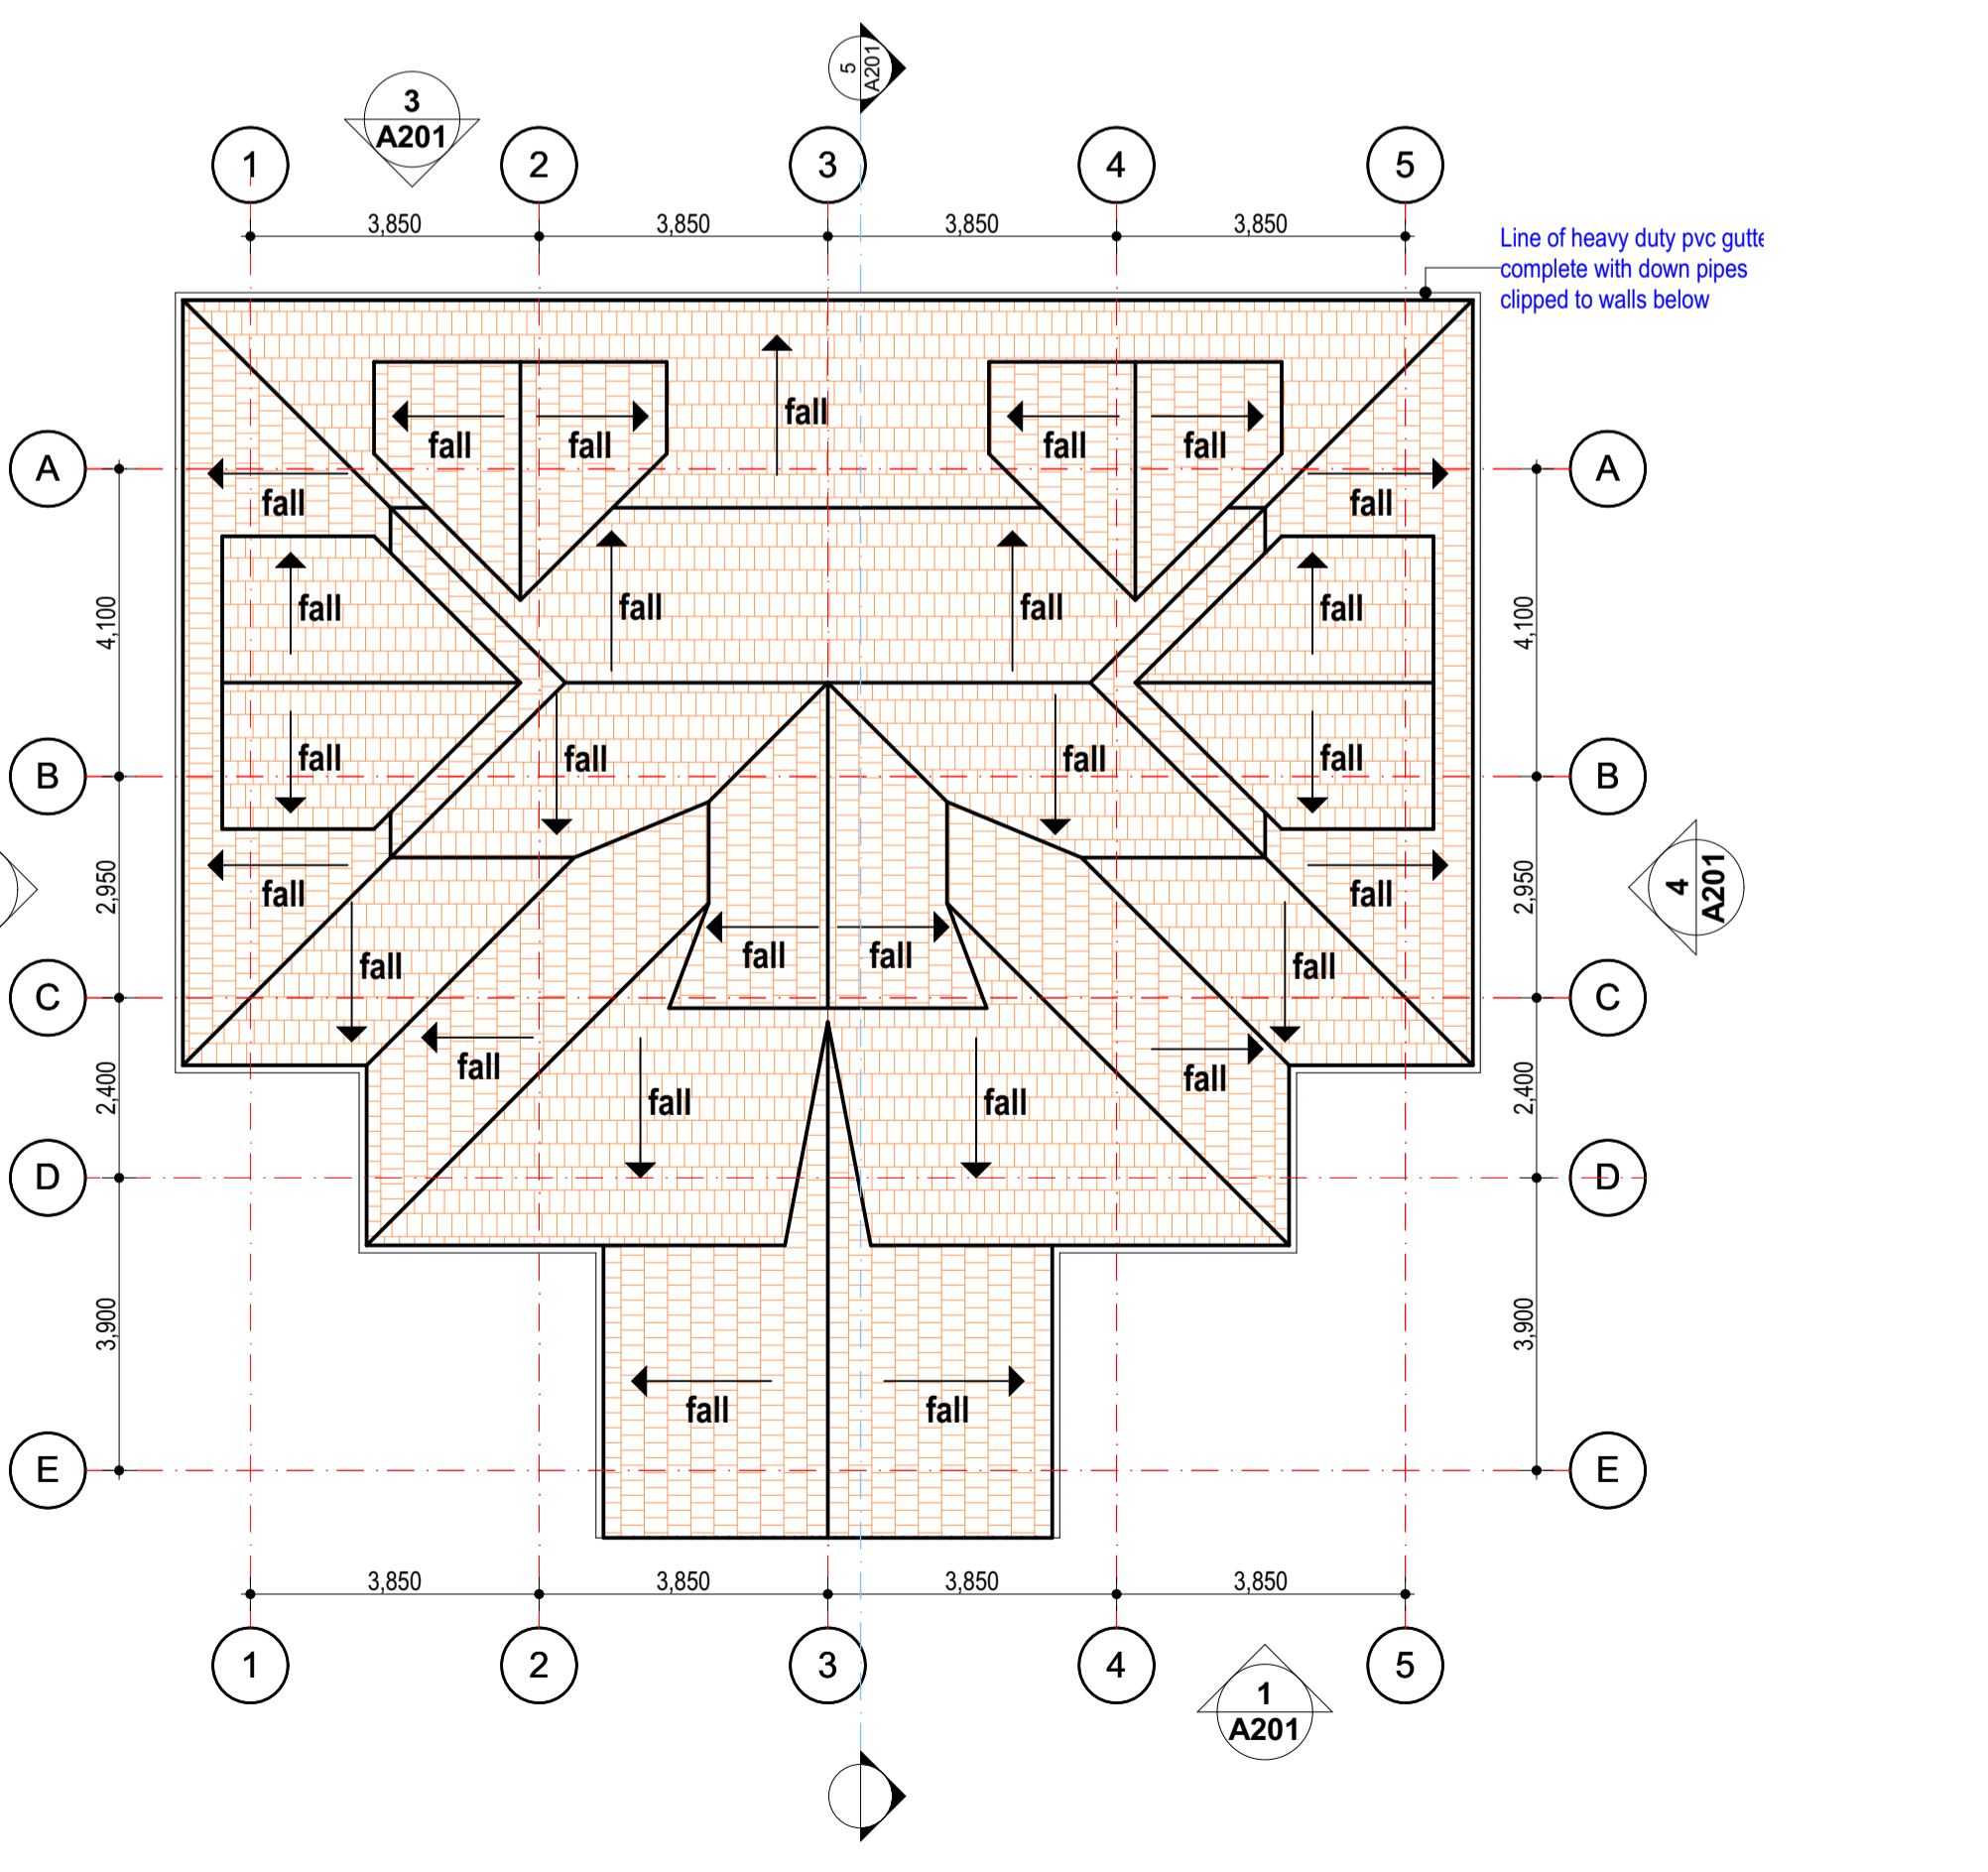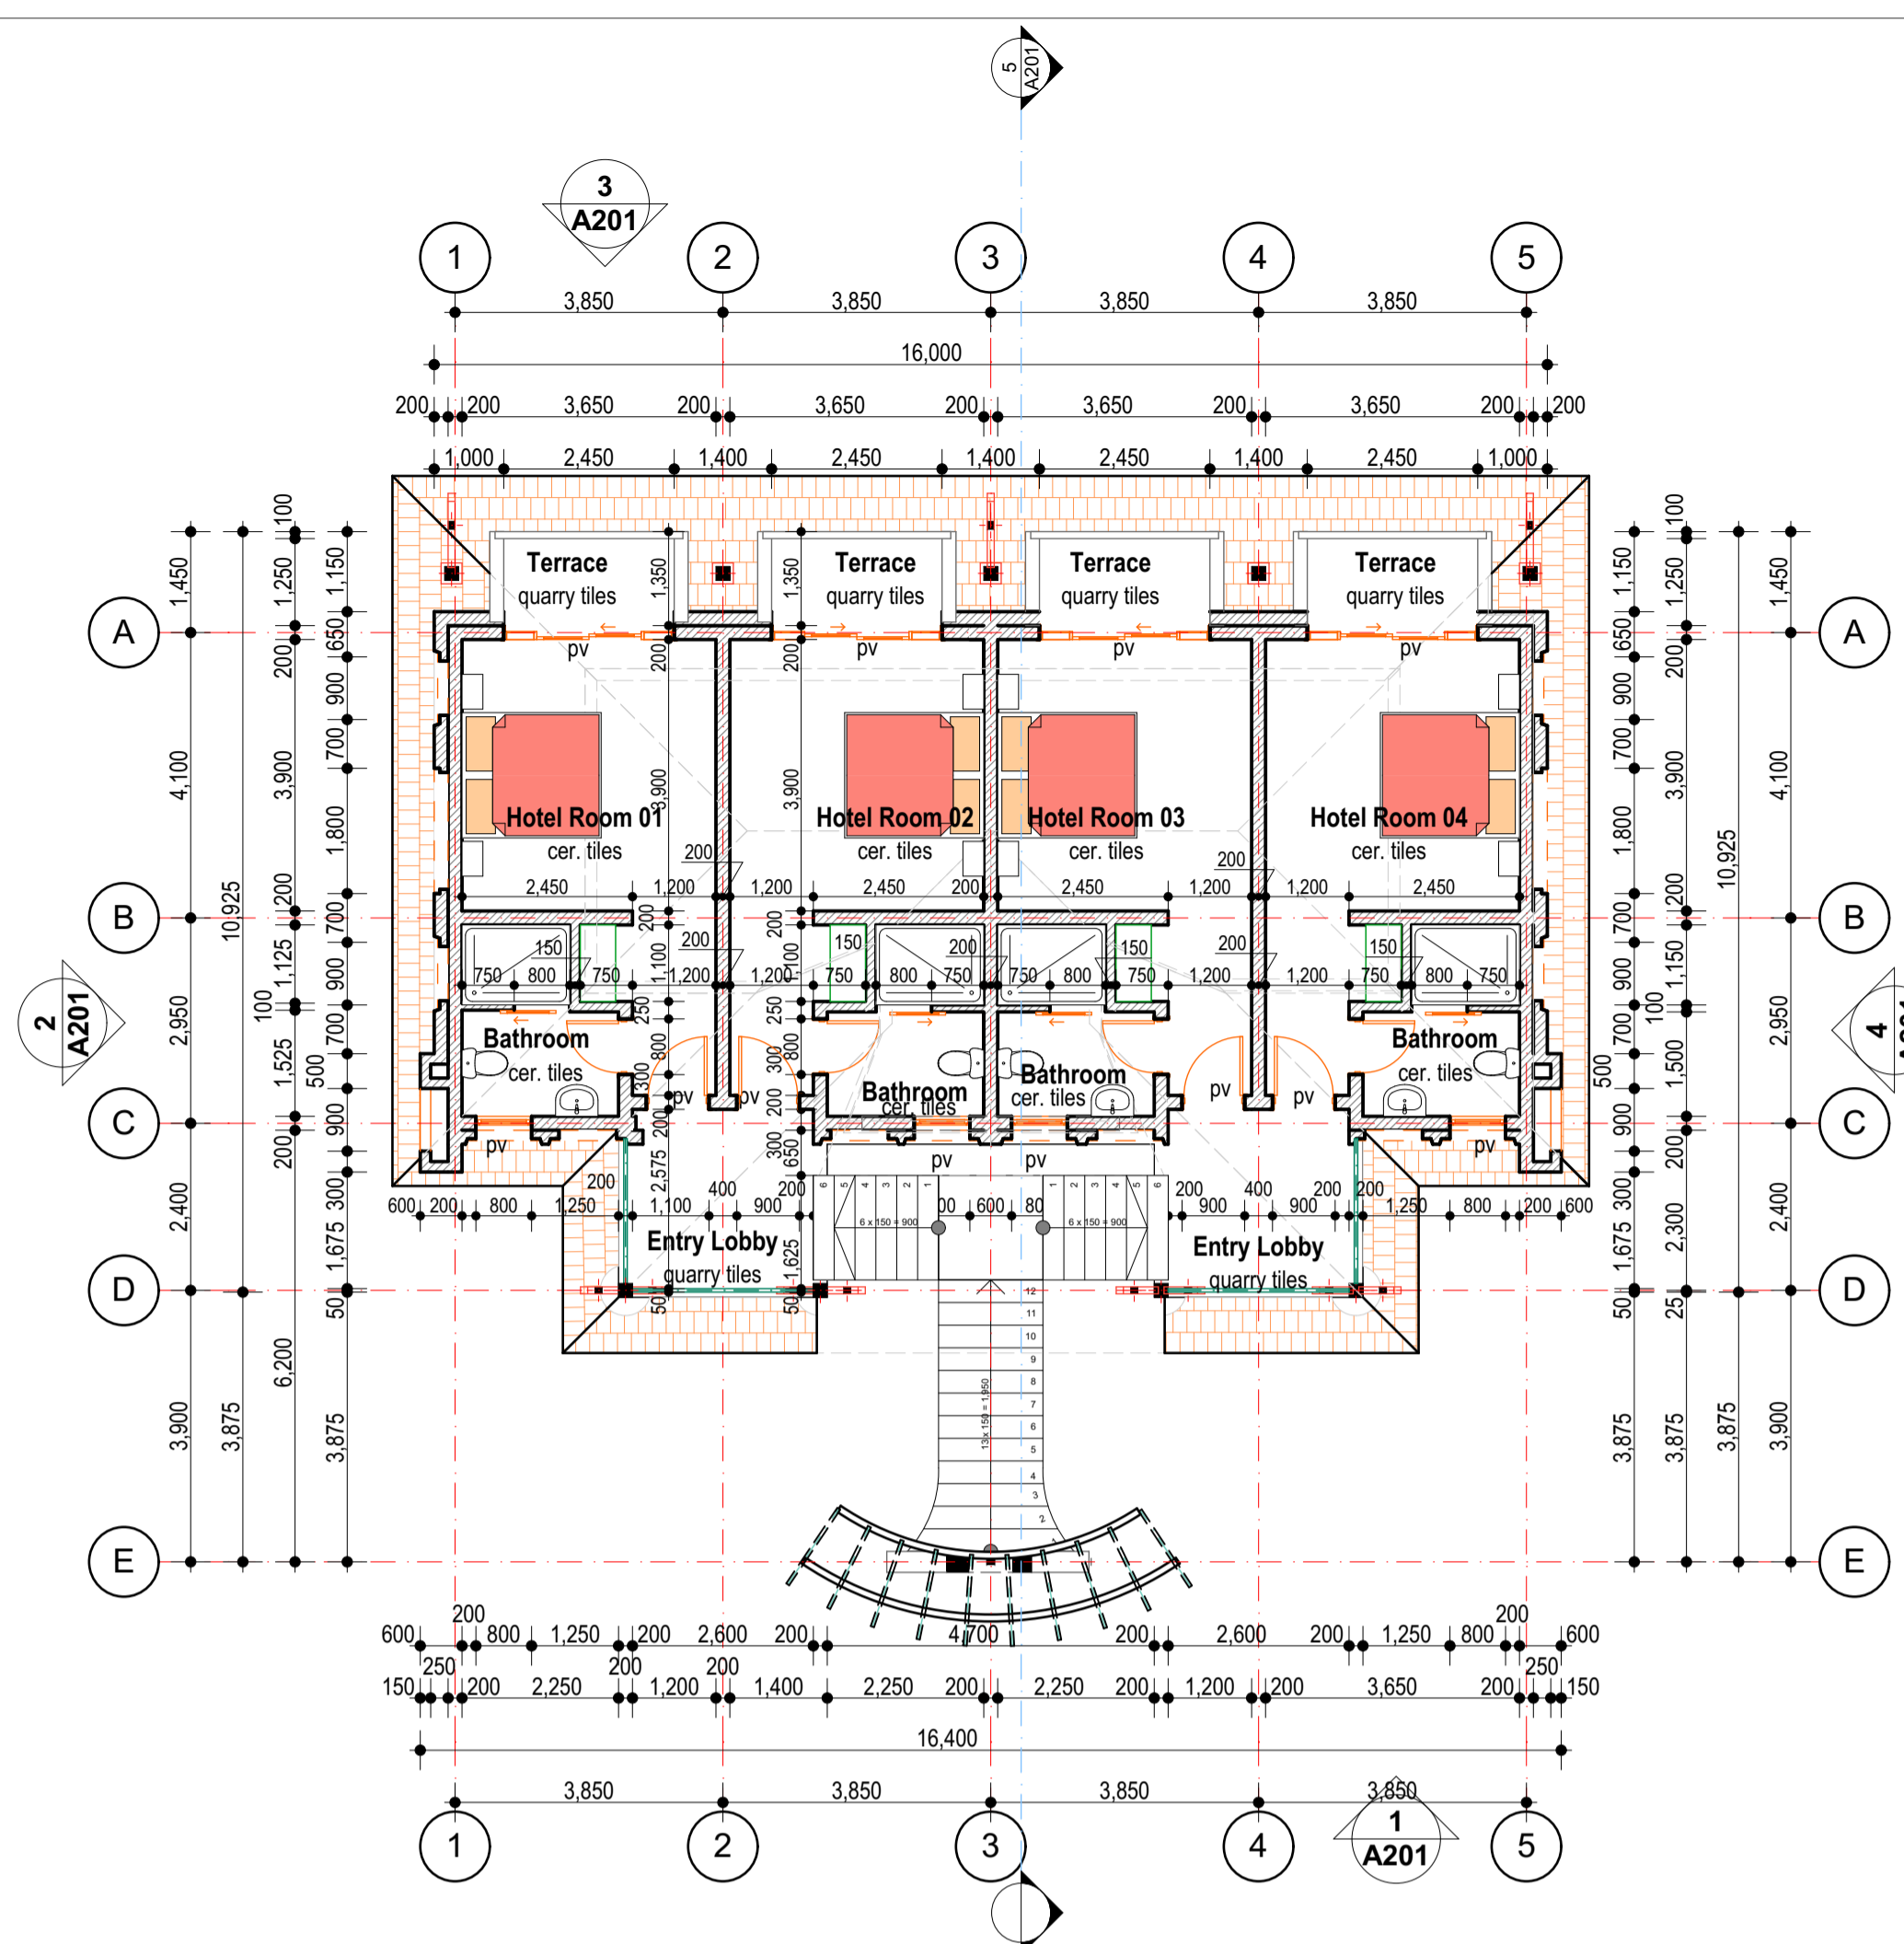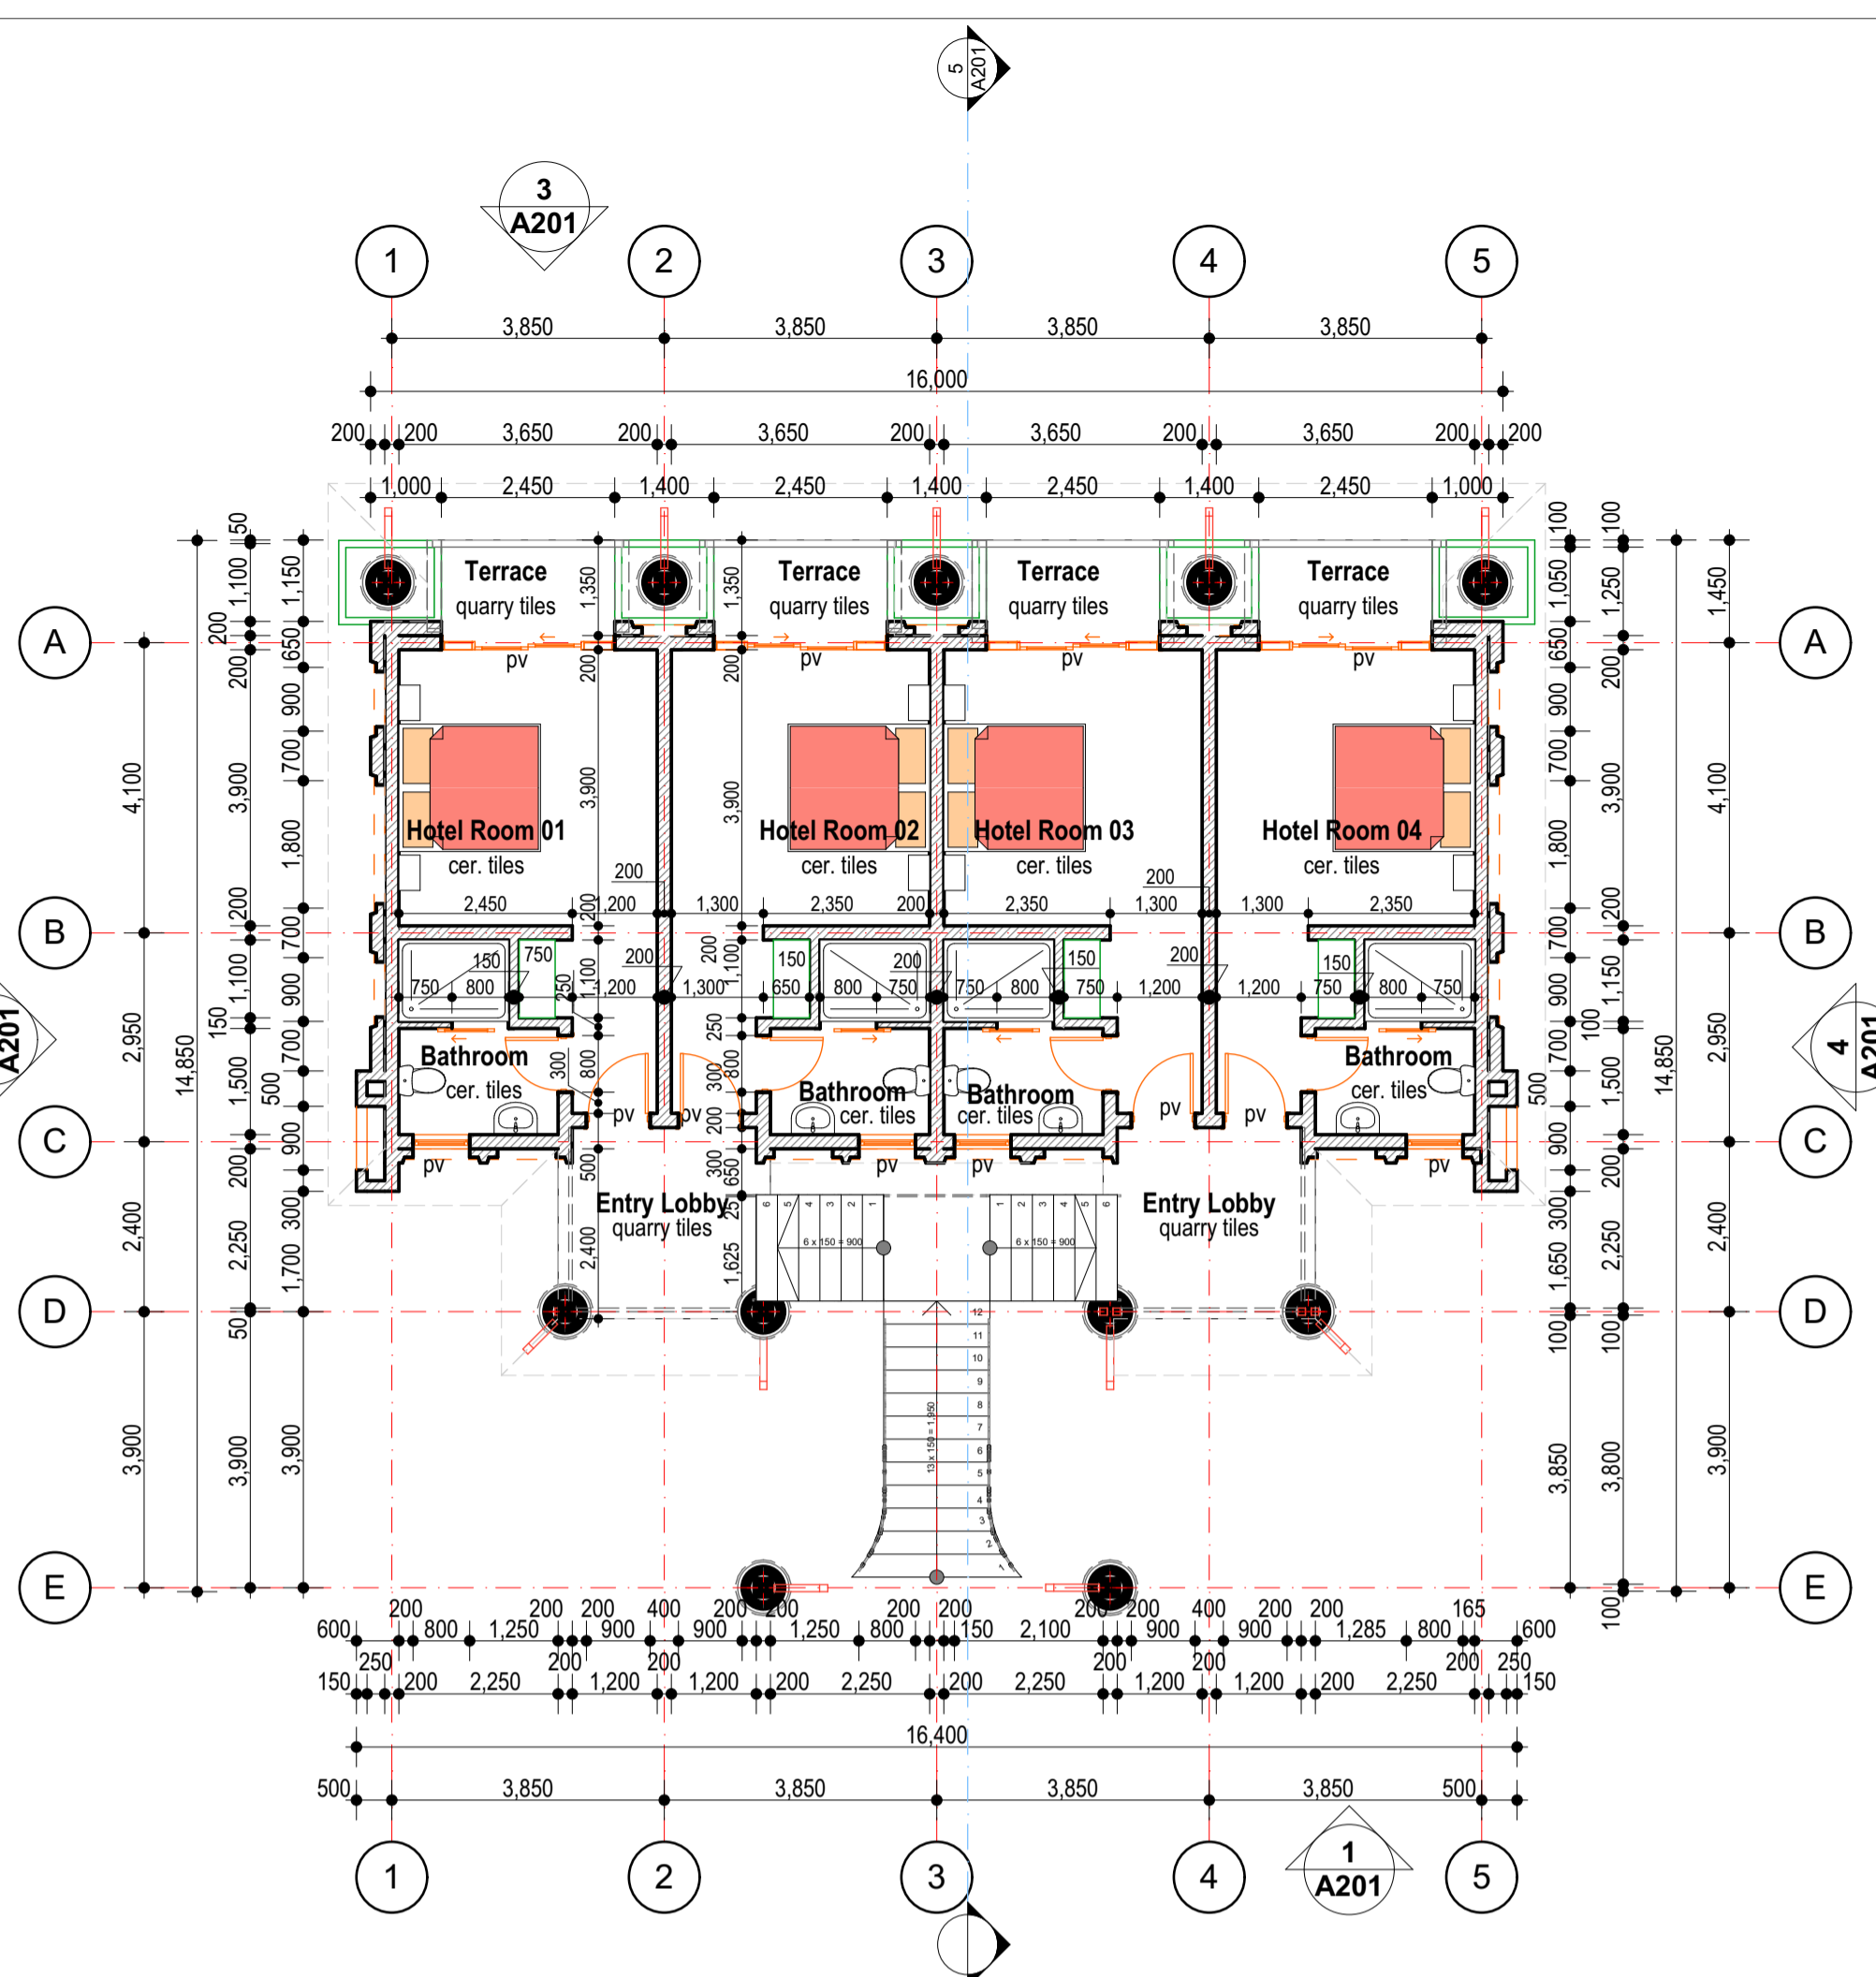

**NOTES**  
All dimensions are shown in mm unless otherwise specified.  
Drawings are not to be scaled. Only figured dimensions to be used.  
The contractor must check and verify all dimensions on site before commencement of any work.  
This drawing is protected under the Copyright Act and thus it is not to be reproduced or copied in whole or in part without author's consent.

**SHEET INDEX**

0	General (symbols legend, notes, list, cover)
1	Plans
2	Elevations
3	Sections
4	Large-Scale Views
5	Details
6	Schedules & Diagrams
7	3D Impressions

**KEY PLAN**

**REVISIONS**

Date	Descriptions

**CLIENT**

KENGEN,  
P.O. BOX 47936, 00100,  
NAIROBI.

Client's Signature: \_\_\_\_\_

**PROJECT TITLE**


PROPOSED KENGEN GEO-THERMAL  
TRAINING CENTRE AT NAWASHA ON PLOT  
L.R. NO. .... FOR KENGEN

Drawing title  
**- EXECUTIVE ACCOMODATION BLOCK -**


Villa Elevations & Section

Drawn: KG	Date: 10-Apr-22	Revision:
Scale: 1:100	Job no.	22106
Approved: SKM		

Sheet No. **A201**

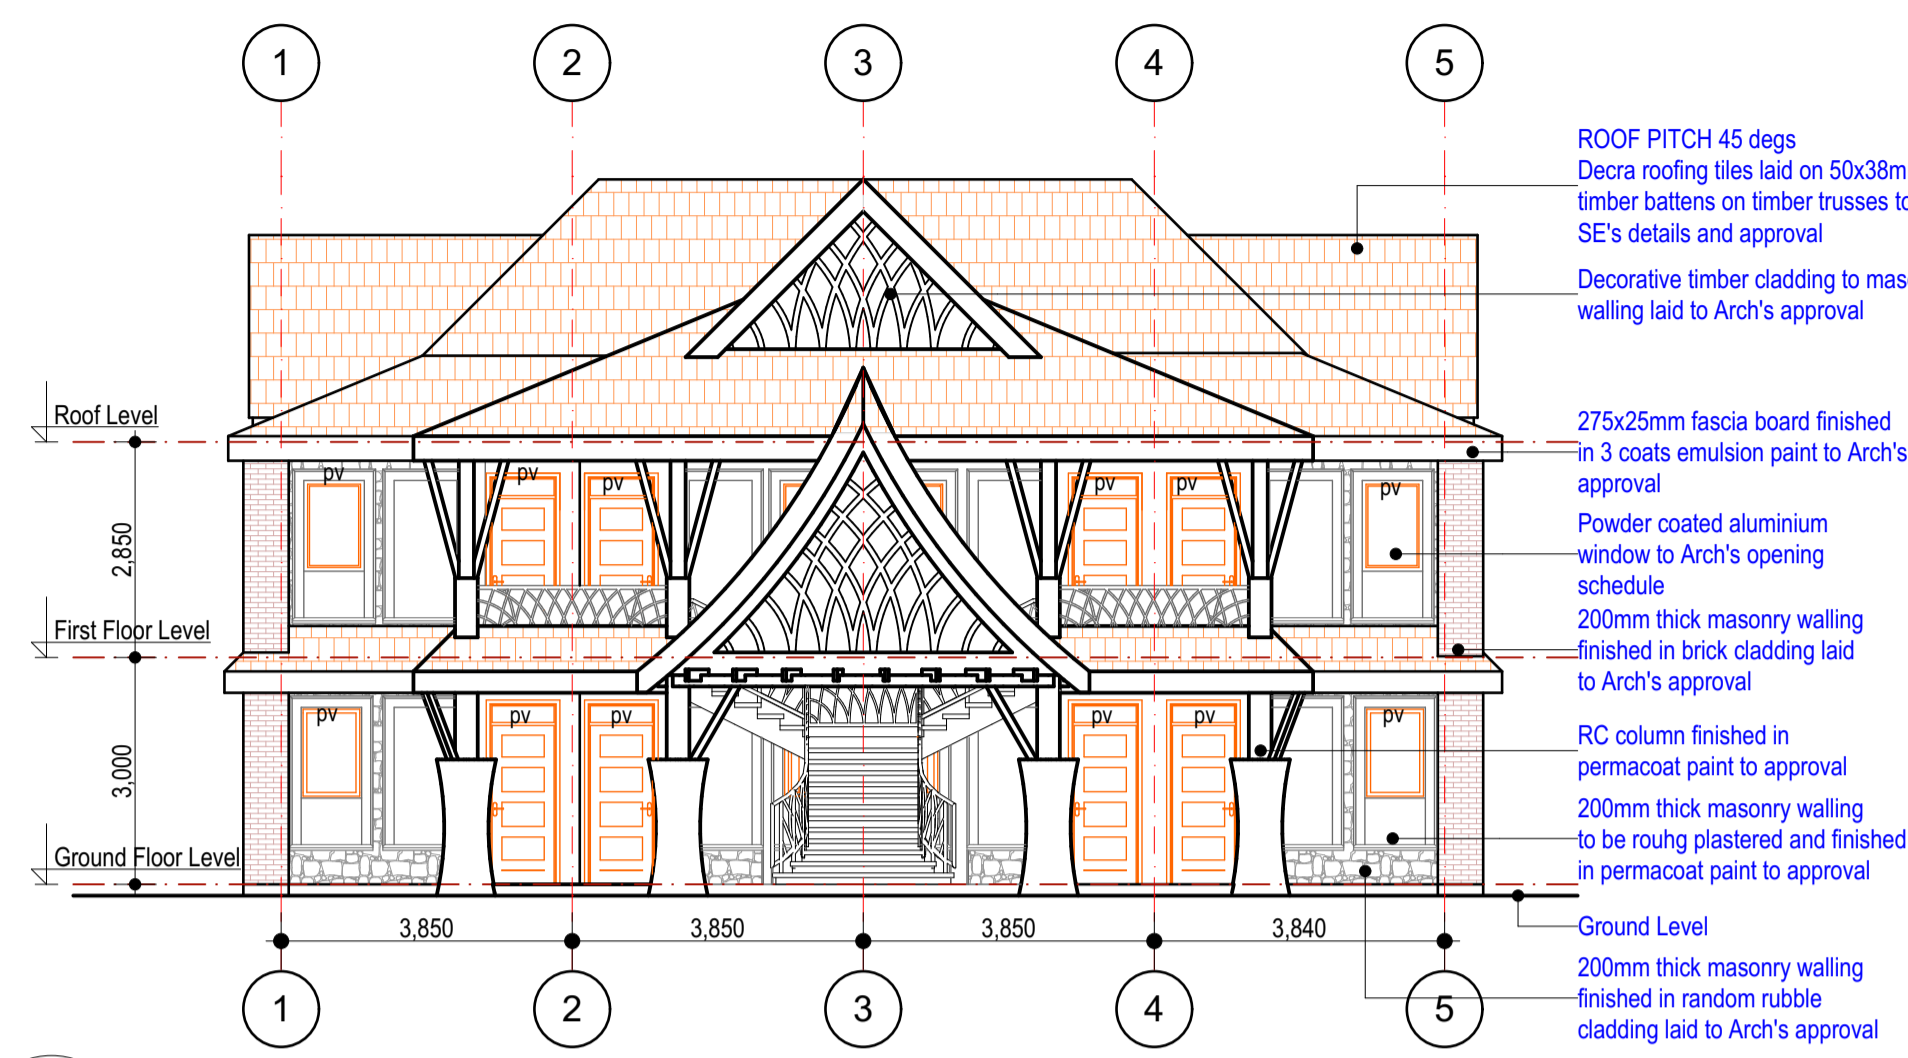


**1 VILLA ELEVATION**  
1:100

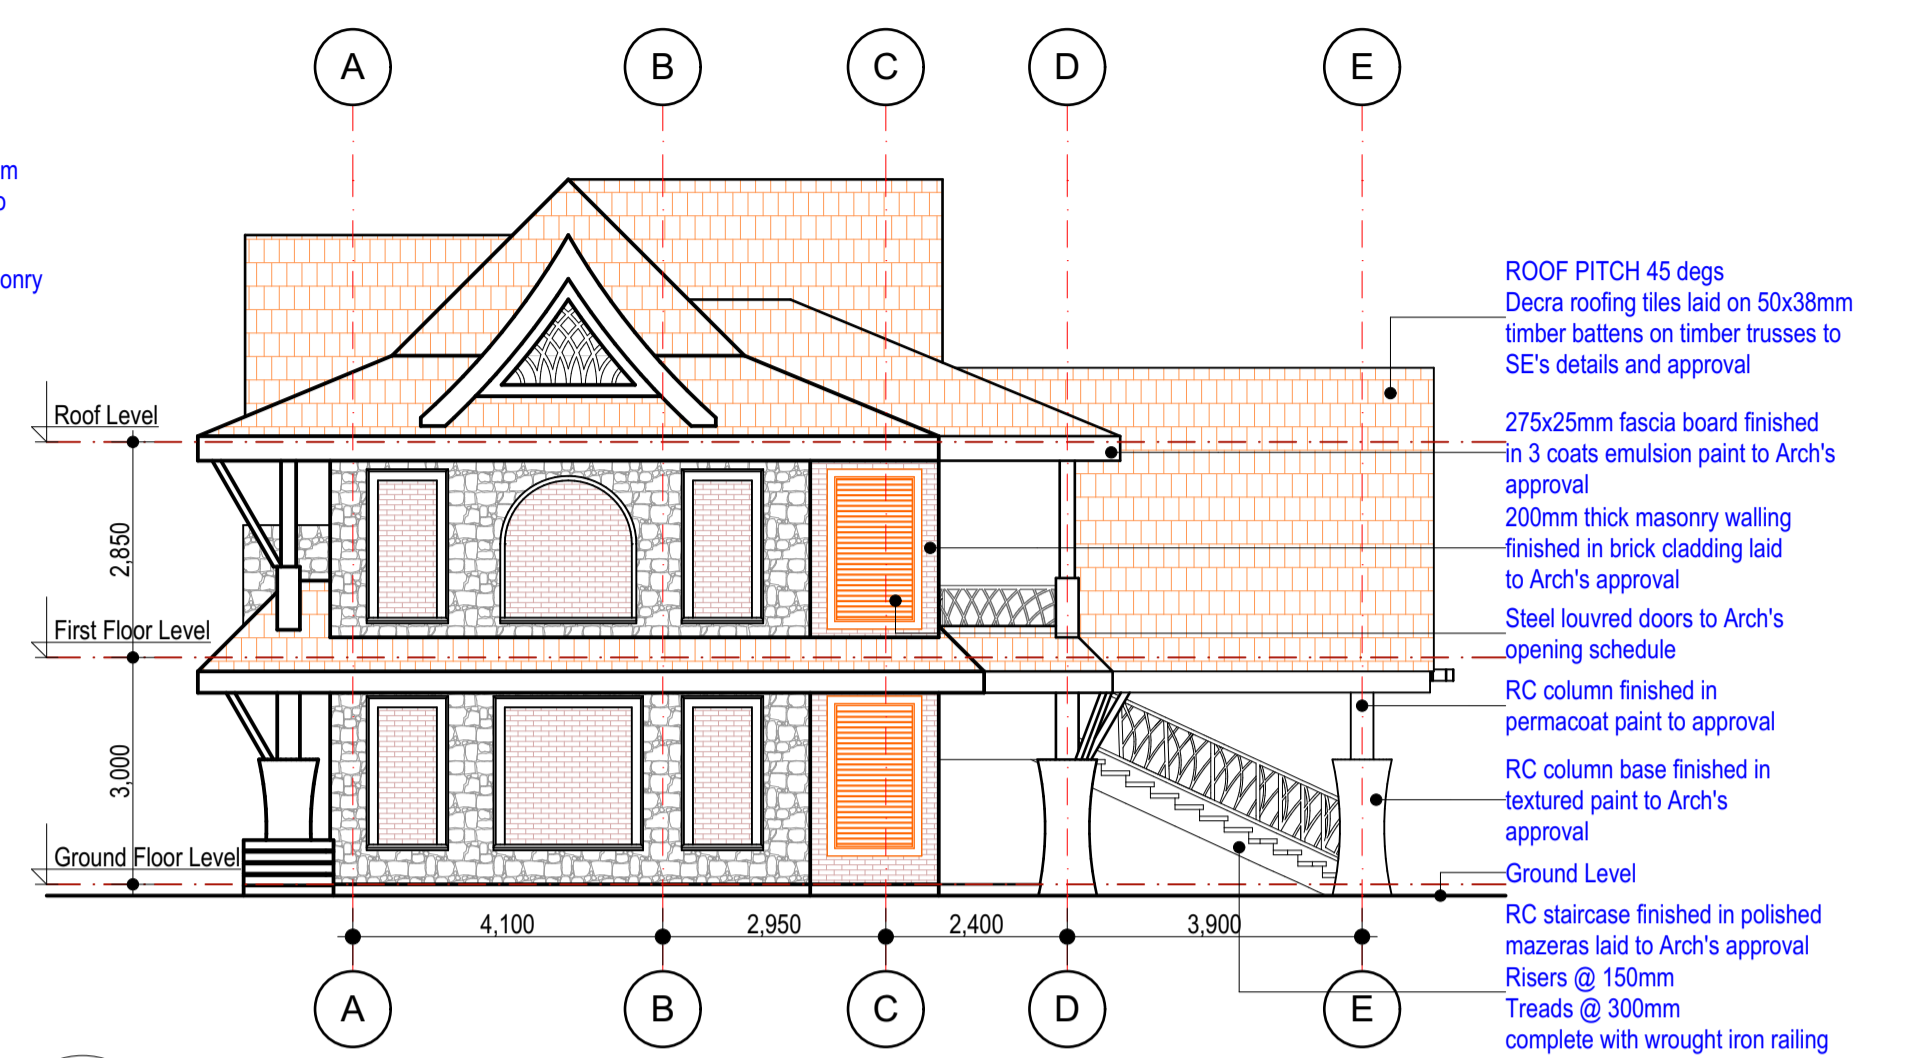


**2 VILLA ELEVATION**  
1:100



**3 VILLA ELEVATION**  
1:100

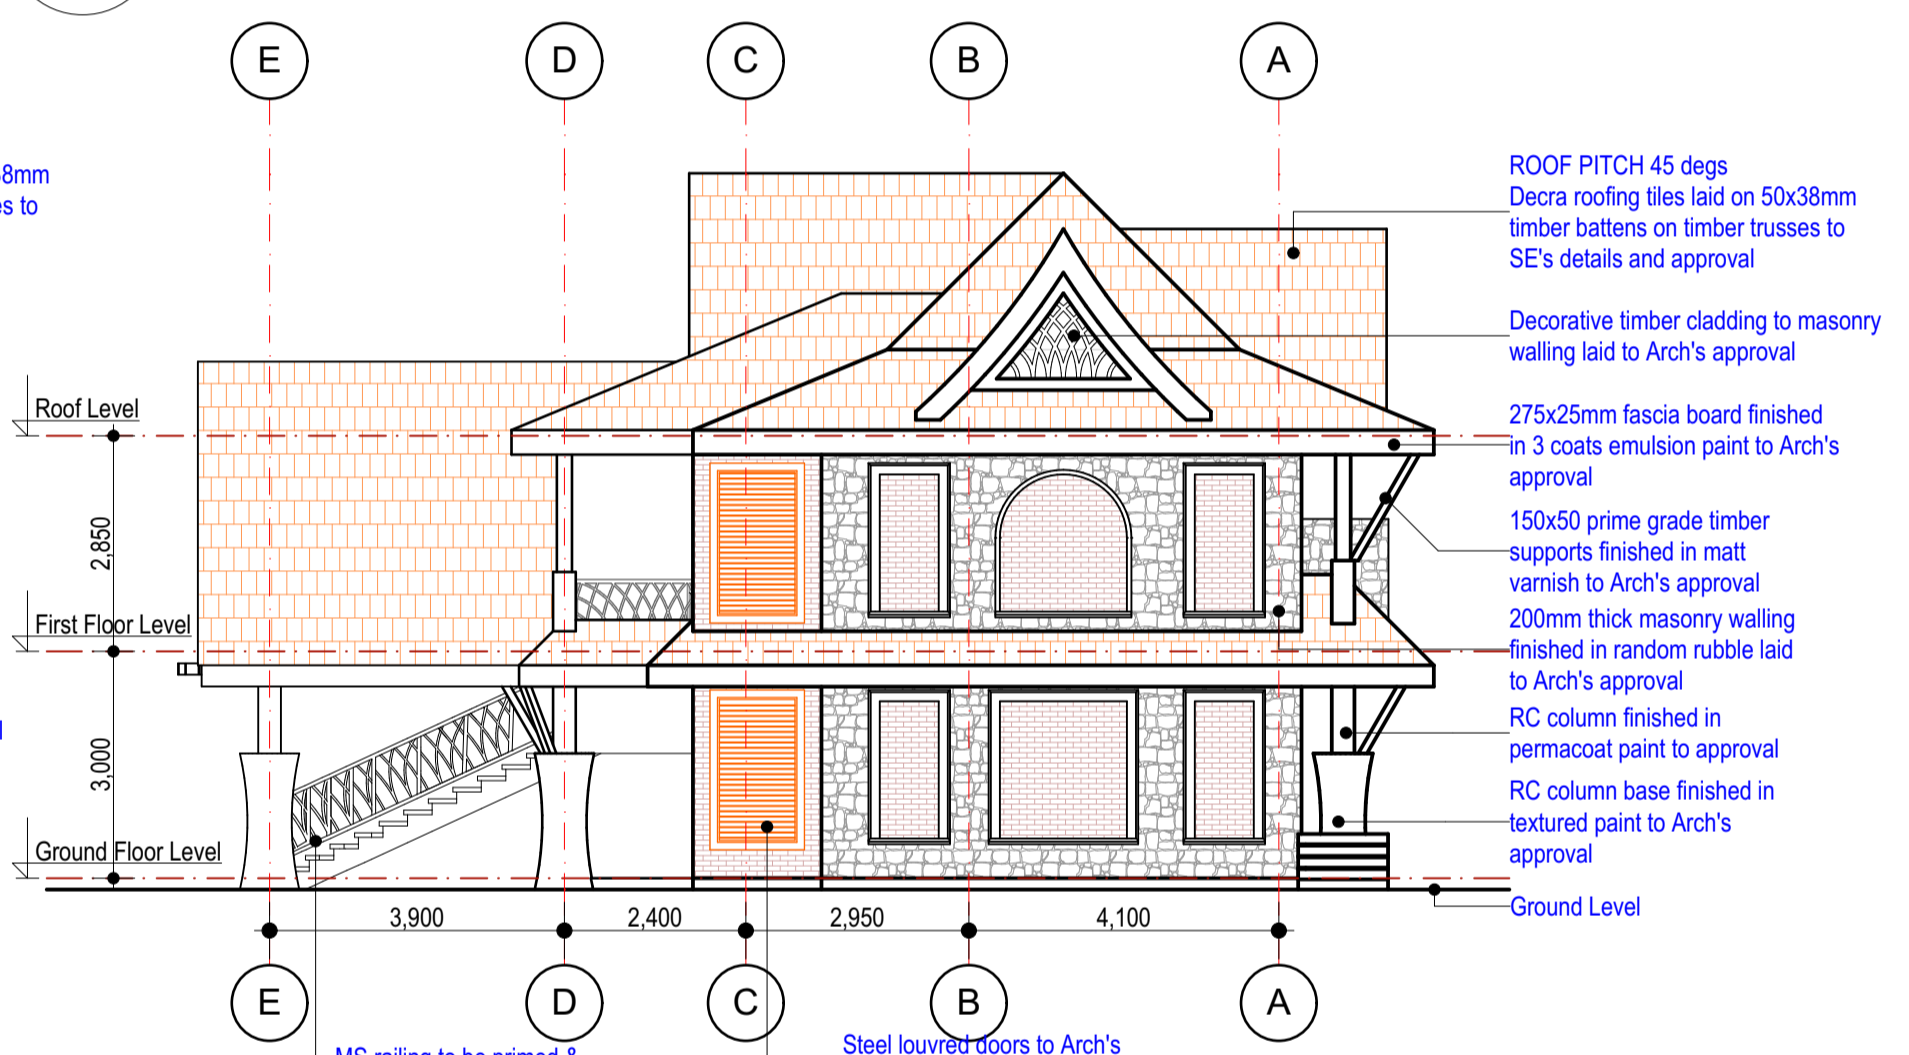

**4 VILLA ELEVATION**  
1:100

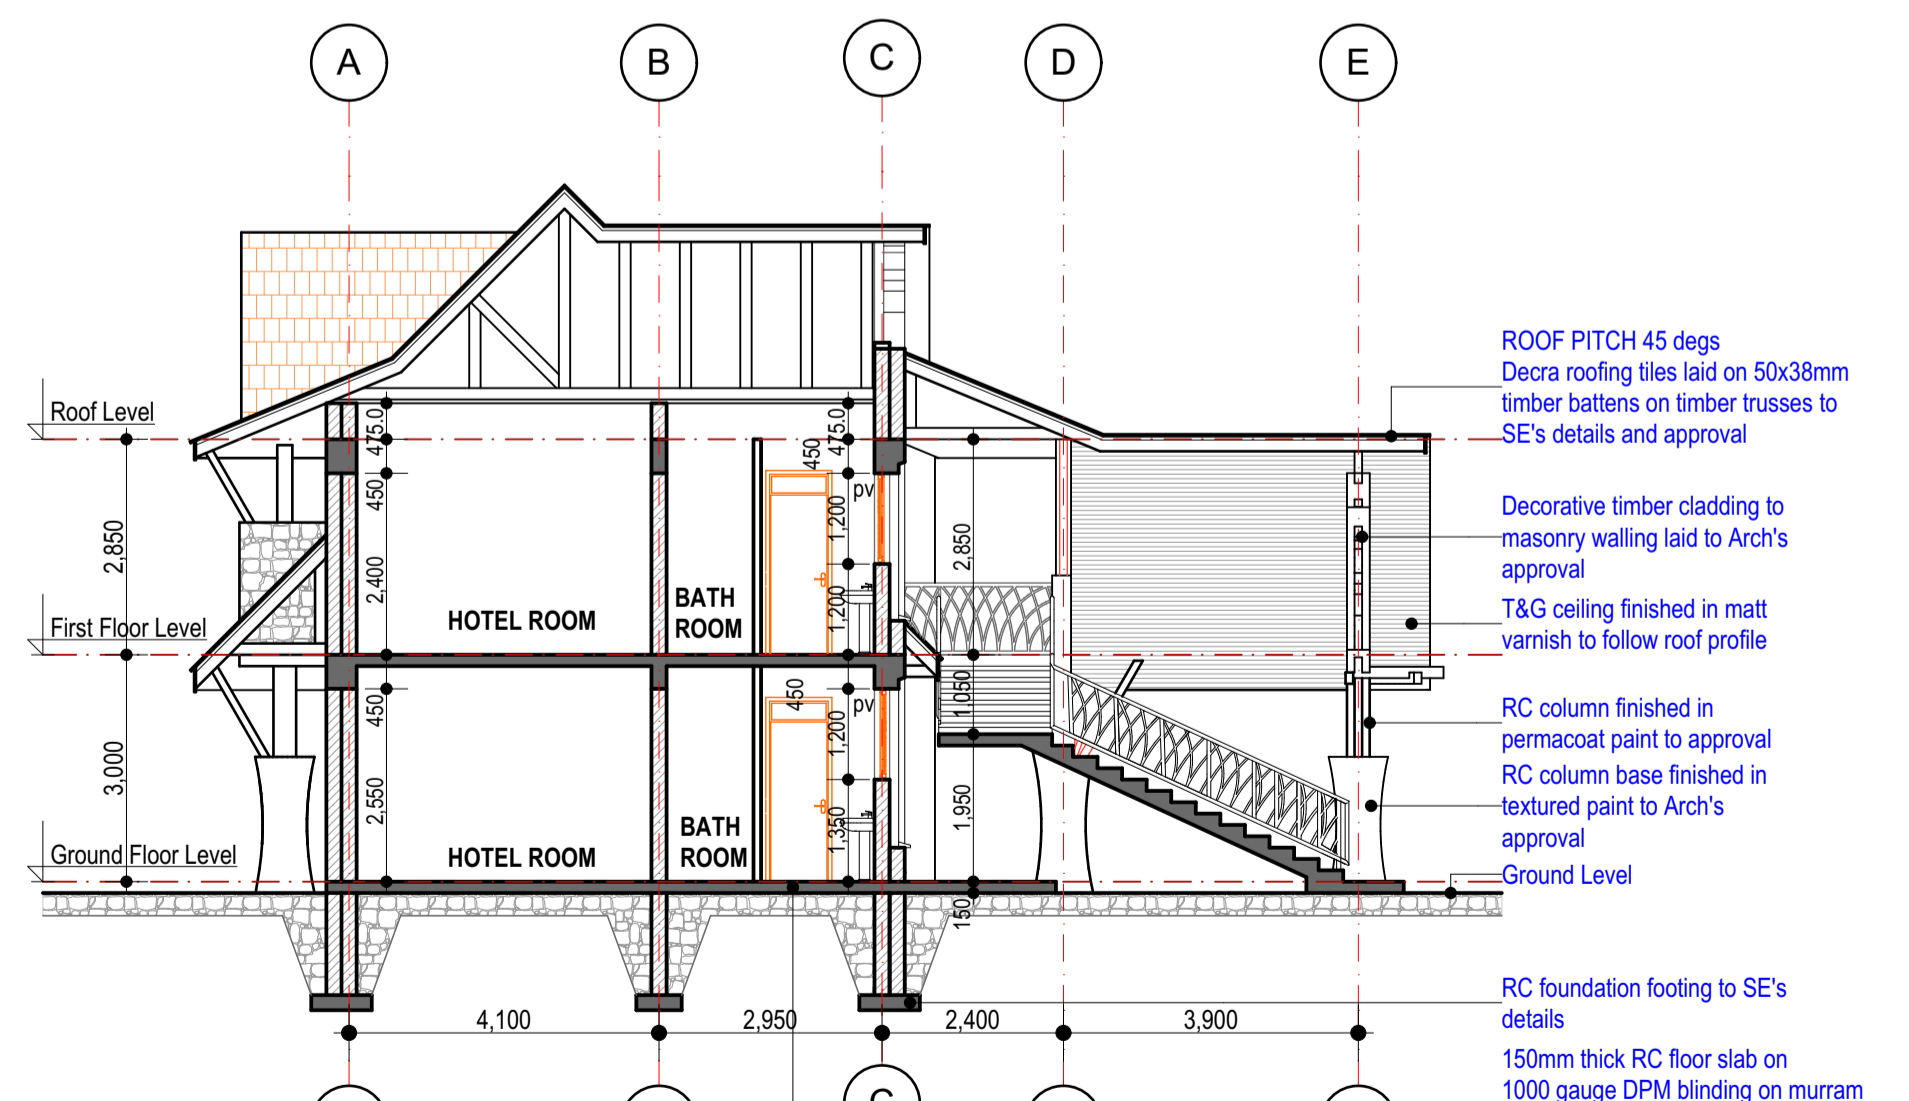

**5 VILLA SECTION**  
1:100