

**NOTES**  
All dimensions are shown in mm unless otherwise specified.  
Drawings are not to be scaled. Only figured dimensions to be used.  
The contractor must check and verify all dimensions on site before commencement of any work.  
This drawing is protected under the Copyright Act and thus it is not to be reproduced or copied in whole or in part without author's consent.

**SHEET INDEX**

0	General (symbols legend, notes, list, cover)
1	Plans
2	Elevations
3	Sections
4	Large-Scale Views
5	Details
6	Schedules & Diagrams
7	3D Impressions

**KEY PLAN**

**REVISIONS**

Date	Descriptions

**CLIENT**


KENGEN,  
P.O. BOX 47936, 00100,  
NAIROBI.

Client's Signature: \_\_\_\_\_

**PROJECT TITLE**

PROPOSED KENGEN GEO-THERMAL TRAINING CENTRE AT NAVASHA ON PLOT L.R. NO. .... FOR KENGEN

Drawing title			
<b>- LABORATORY BLOCK - PROPOSED ROOF PLAN - LABORATORIES - PHASE 01</b>			
Drawn: C. Mwangi	Date:	Revision:	
Scale: 1:100	Job no.	22106	
Approved: Karuki Muraya	Sheet No.		

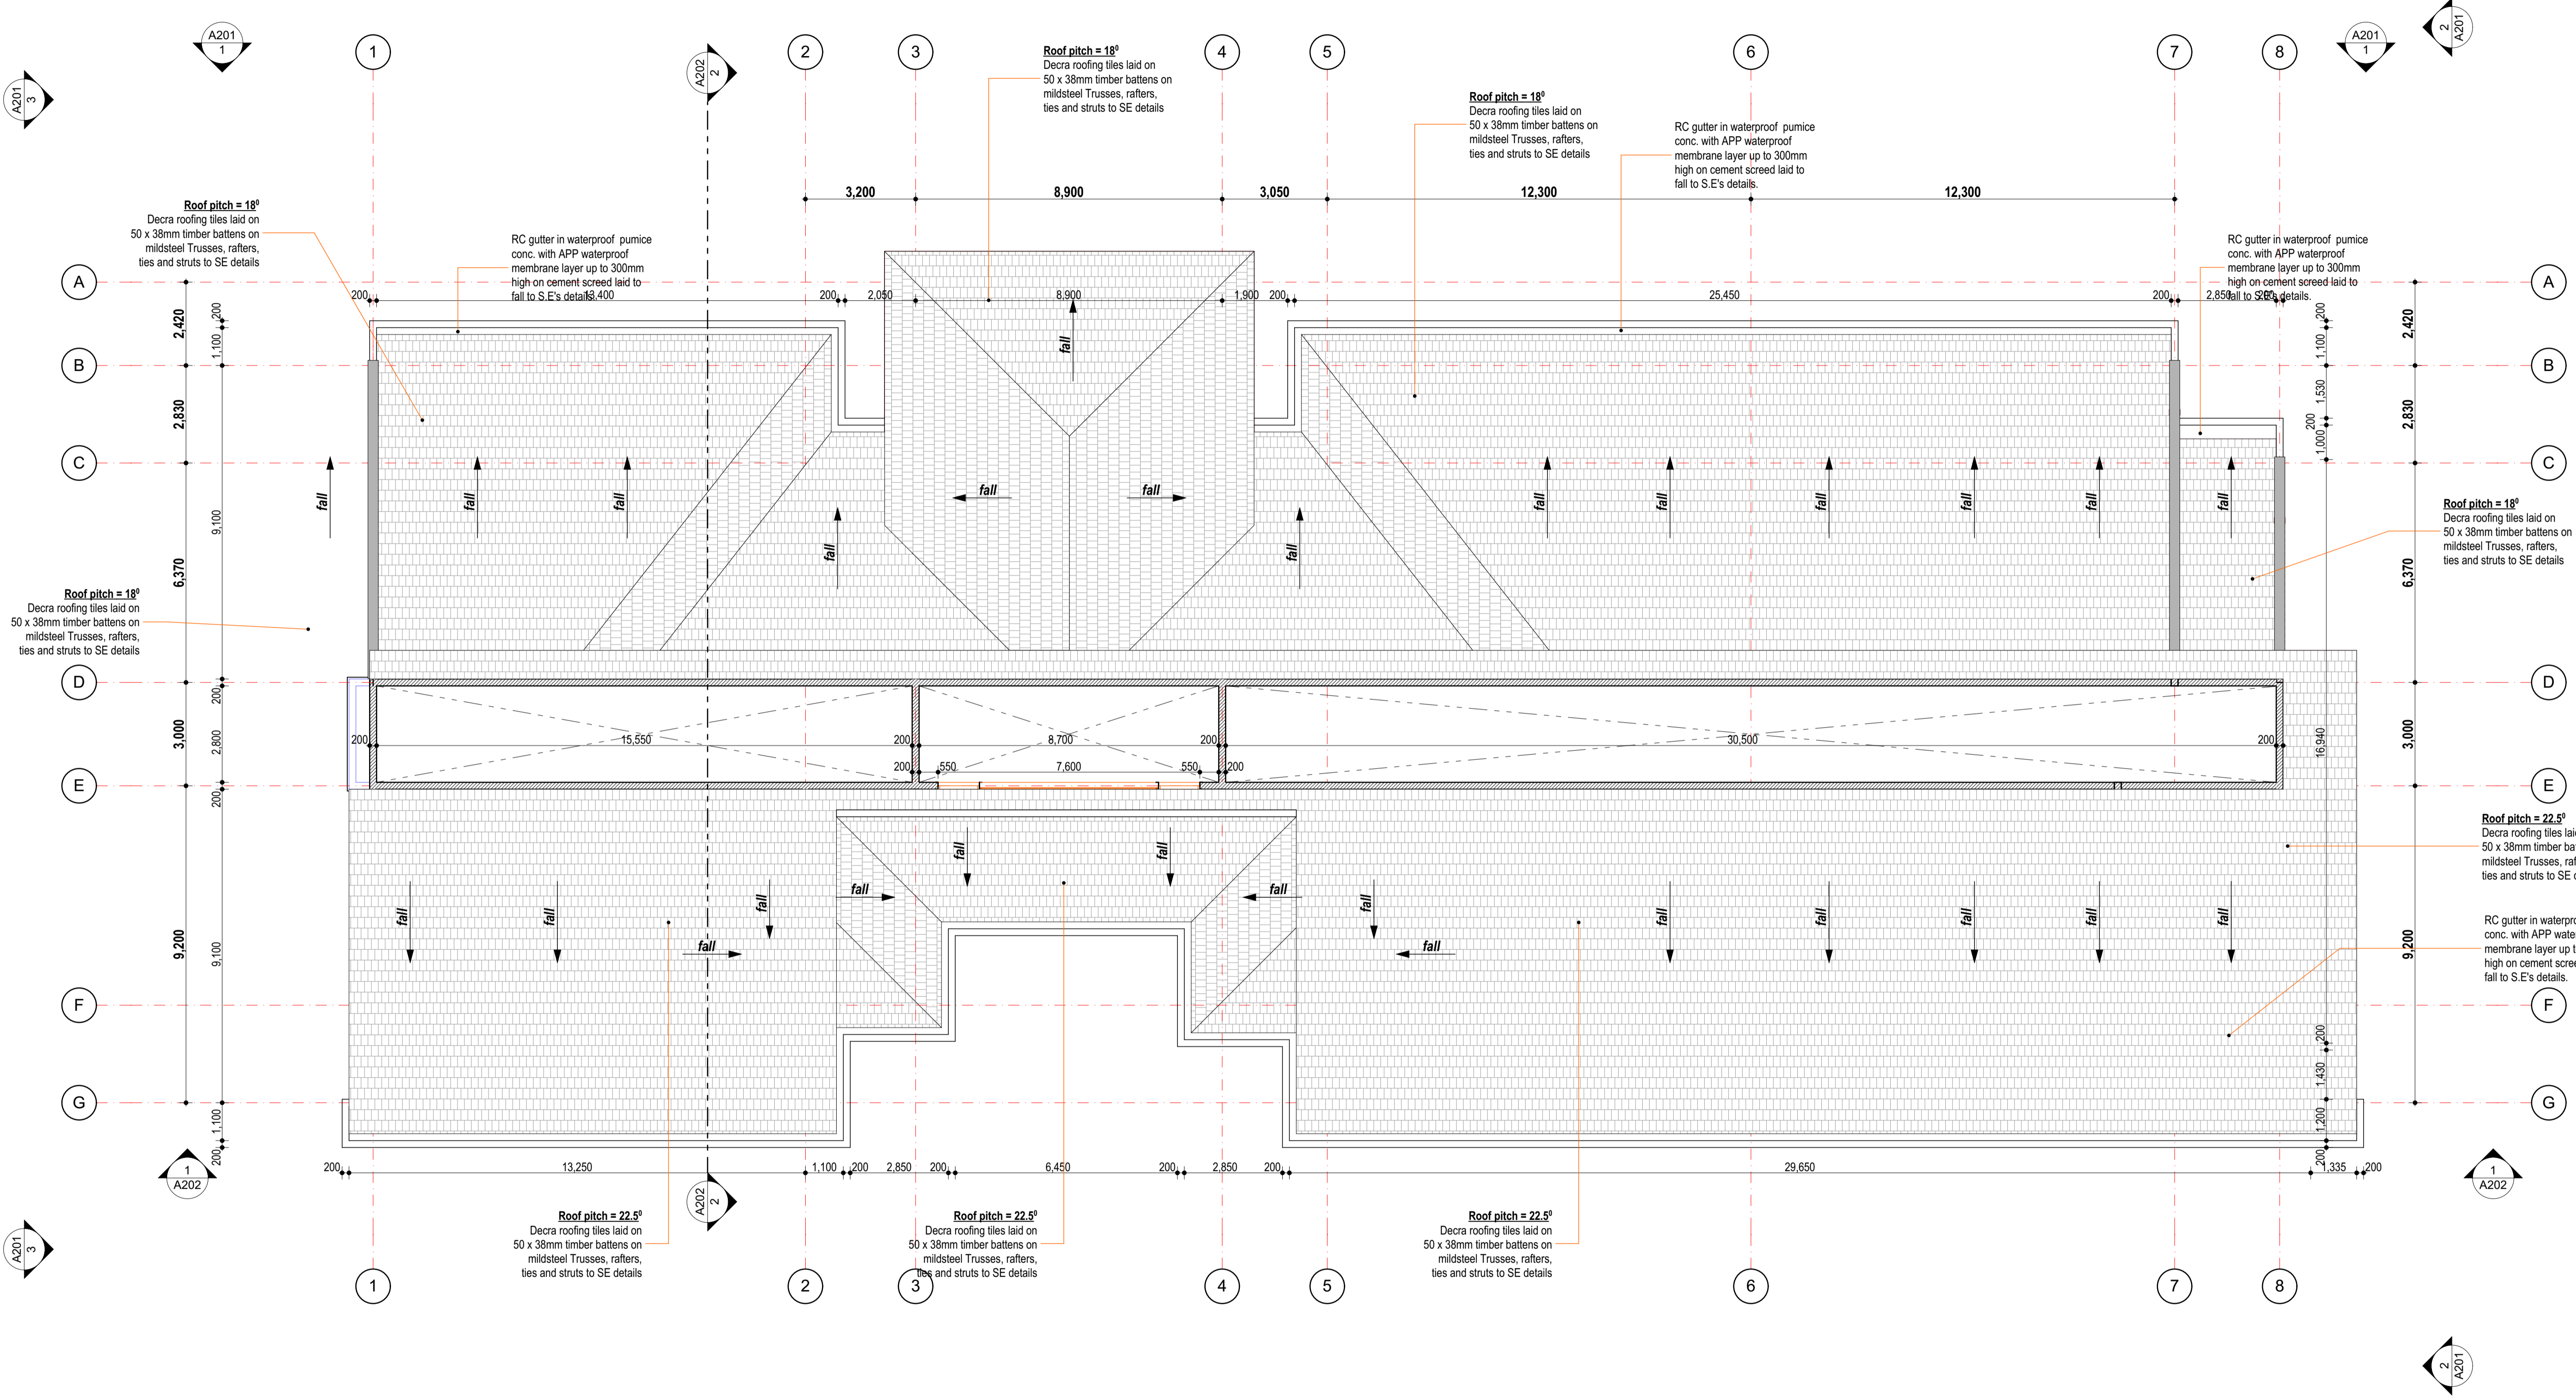

**1 ROOF PLAN LEVEL 1 - LABORATORIES - PHASE 01**