

1 WORKSHOP GROUND FLOOR PLAN
1:100

NOTES
All dimensions are shown in mm unless otherwise specified.
Drawings are not to be scaled. Only figured dimensions to be used.
The contractor must check and verify all dimensions on site before commencement of any work.
This drawing is protected under the Copyright Act and thus it is not to be reproduced or copied in whole or in part without author's consent.

SHEET INDEX	
0	General (symbols legend, notes, list, cover)
1	Plans
2	Elevations
3	Sections
4	Large-Scale Views
5	Details
6	Schedules & Diagrams
7	3D Impressions

KEY PLAN

REVISIONS

Date	Descriptions

CLIENT

KENGEN,
P.O. BOX 47936, 00100,
NAIROBI.

Client's Signature:

PROJECT TITLE


PROPOSED KENGEN GEO-THERMAL
TRAINING CENTRE AT NAIVASHA ON PLOT
L.R. NO. FOR KENGEN

Drawing title


WORKSHOPS

Ground Floor Plan

Drawn: KG	Date: 3/15/2022	Revision:
Scale: 1:100	Job no.	22106
Approved: SKM		
Sheet No.		

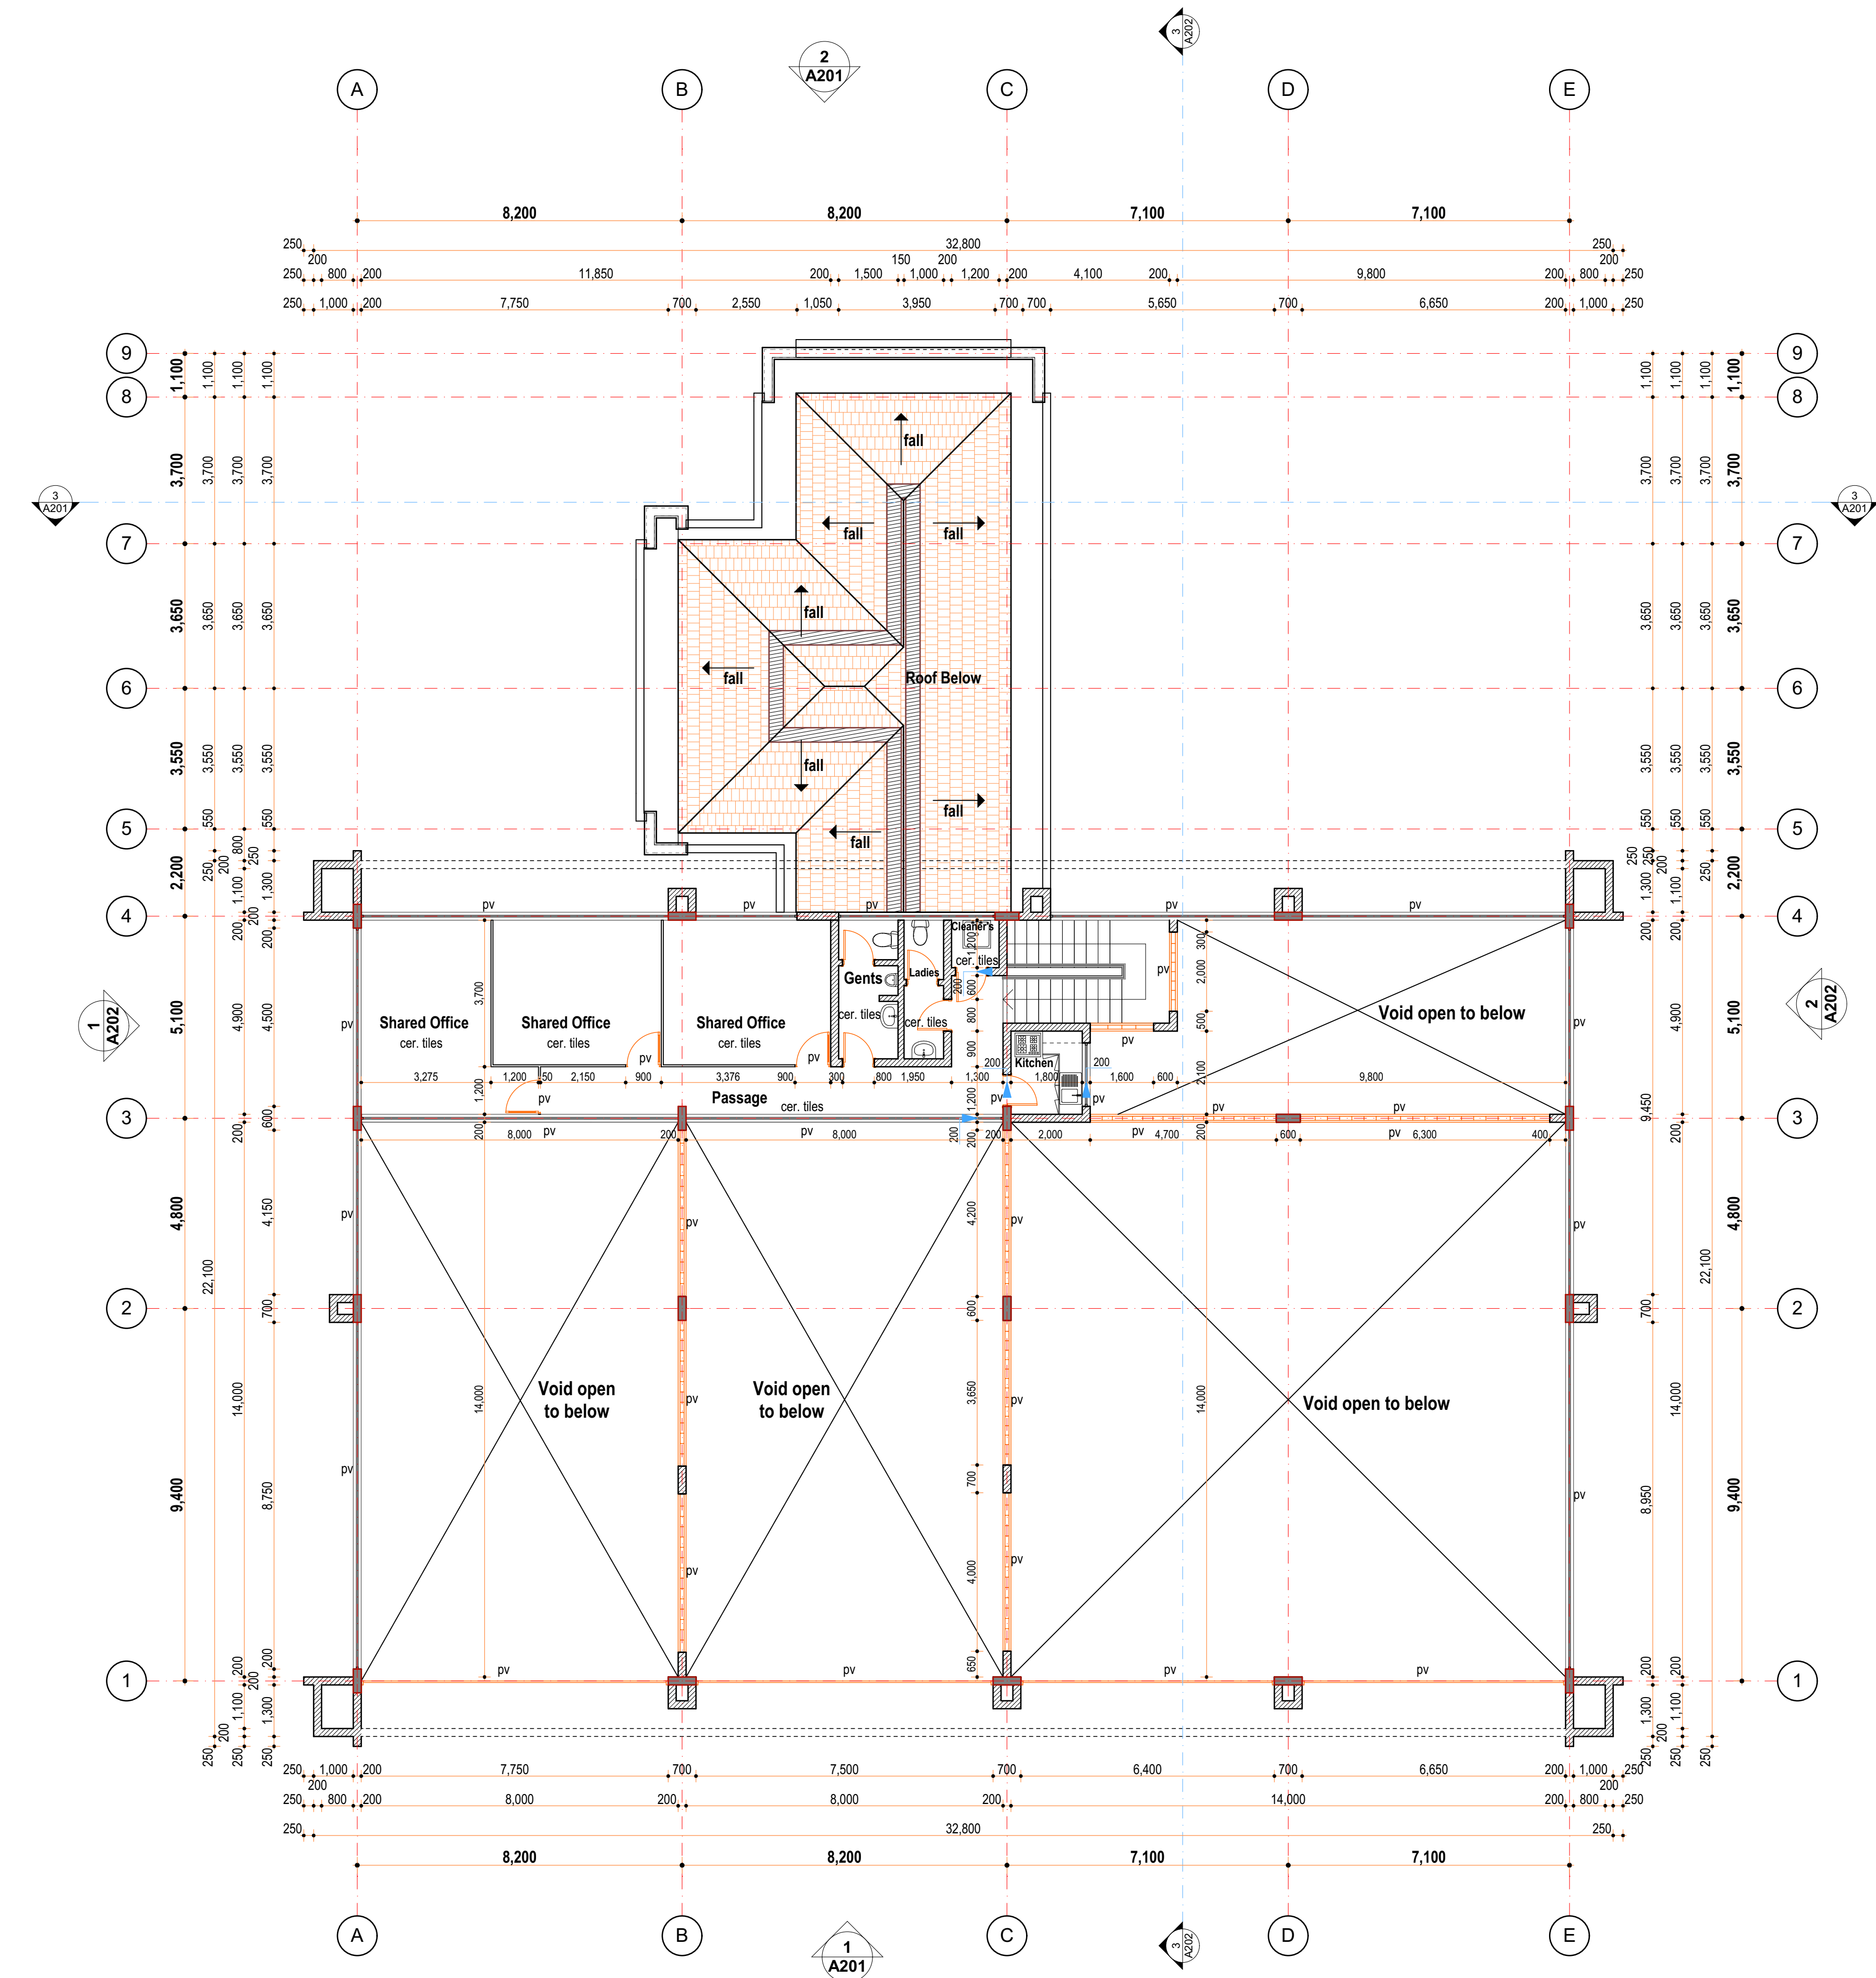


1 WORKSHOP MEZZANINE FLOOR PLAN
1:100



Aaki CONSULTANTS
Architects and Urban Designers

Dale House, Rhapta Road, Westlands
P.O. Box 60691-00800 Nairobi, Kenya
Tel: (254-020) 4443987-4448126
Telefax: (254-020) 4442831
E-mail: info@aaki.co.ke
www.aaki.co.ke



NOTES

All dimensions are shown in mm unless otherwise specified.
Drawings are not to be scaled. Only figured dimensions to be used.
The contractor must check and verify all dimensions on site before commencement of any work.
This drawing is protected under the Copyright Act and thus it is not to be reproduced or copied in whole or in part without author's consent.

SHEET INDEX

0	General (symbols legend, notes, list, cover)
1	Plans
2	Elevations
3	Sections
4	Large-Scale Views
5	Details
6	Schedules & Diagrams
7	3D Impressions

KEY PLAN

REVISIONS

Date	Descriptions
------	--------------

CLIENT

KENGEN,
P.O. BOX 47936, 00100,
NAIROBI.

Client's Signature:


PROJECT TITLE

PROPOSED KENGEN GEO-THERMAL
TRAINING CENTRE AT NAIVASHA ON PLOT
L.R. NO. FOR KENGEN




Drawing title
WORKSHOPS


Mezzanine Floor Plan		
Drawn: KG	Date: 3/15/2022	Revision:
Scale: 1:100	Job no. 22106	
Approved: SKM		
Sheet No.		

A102

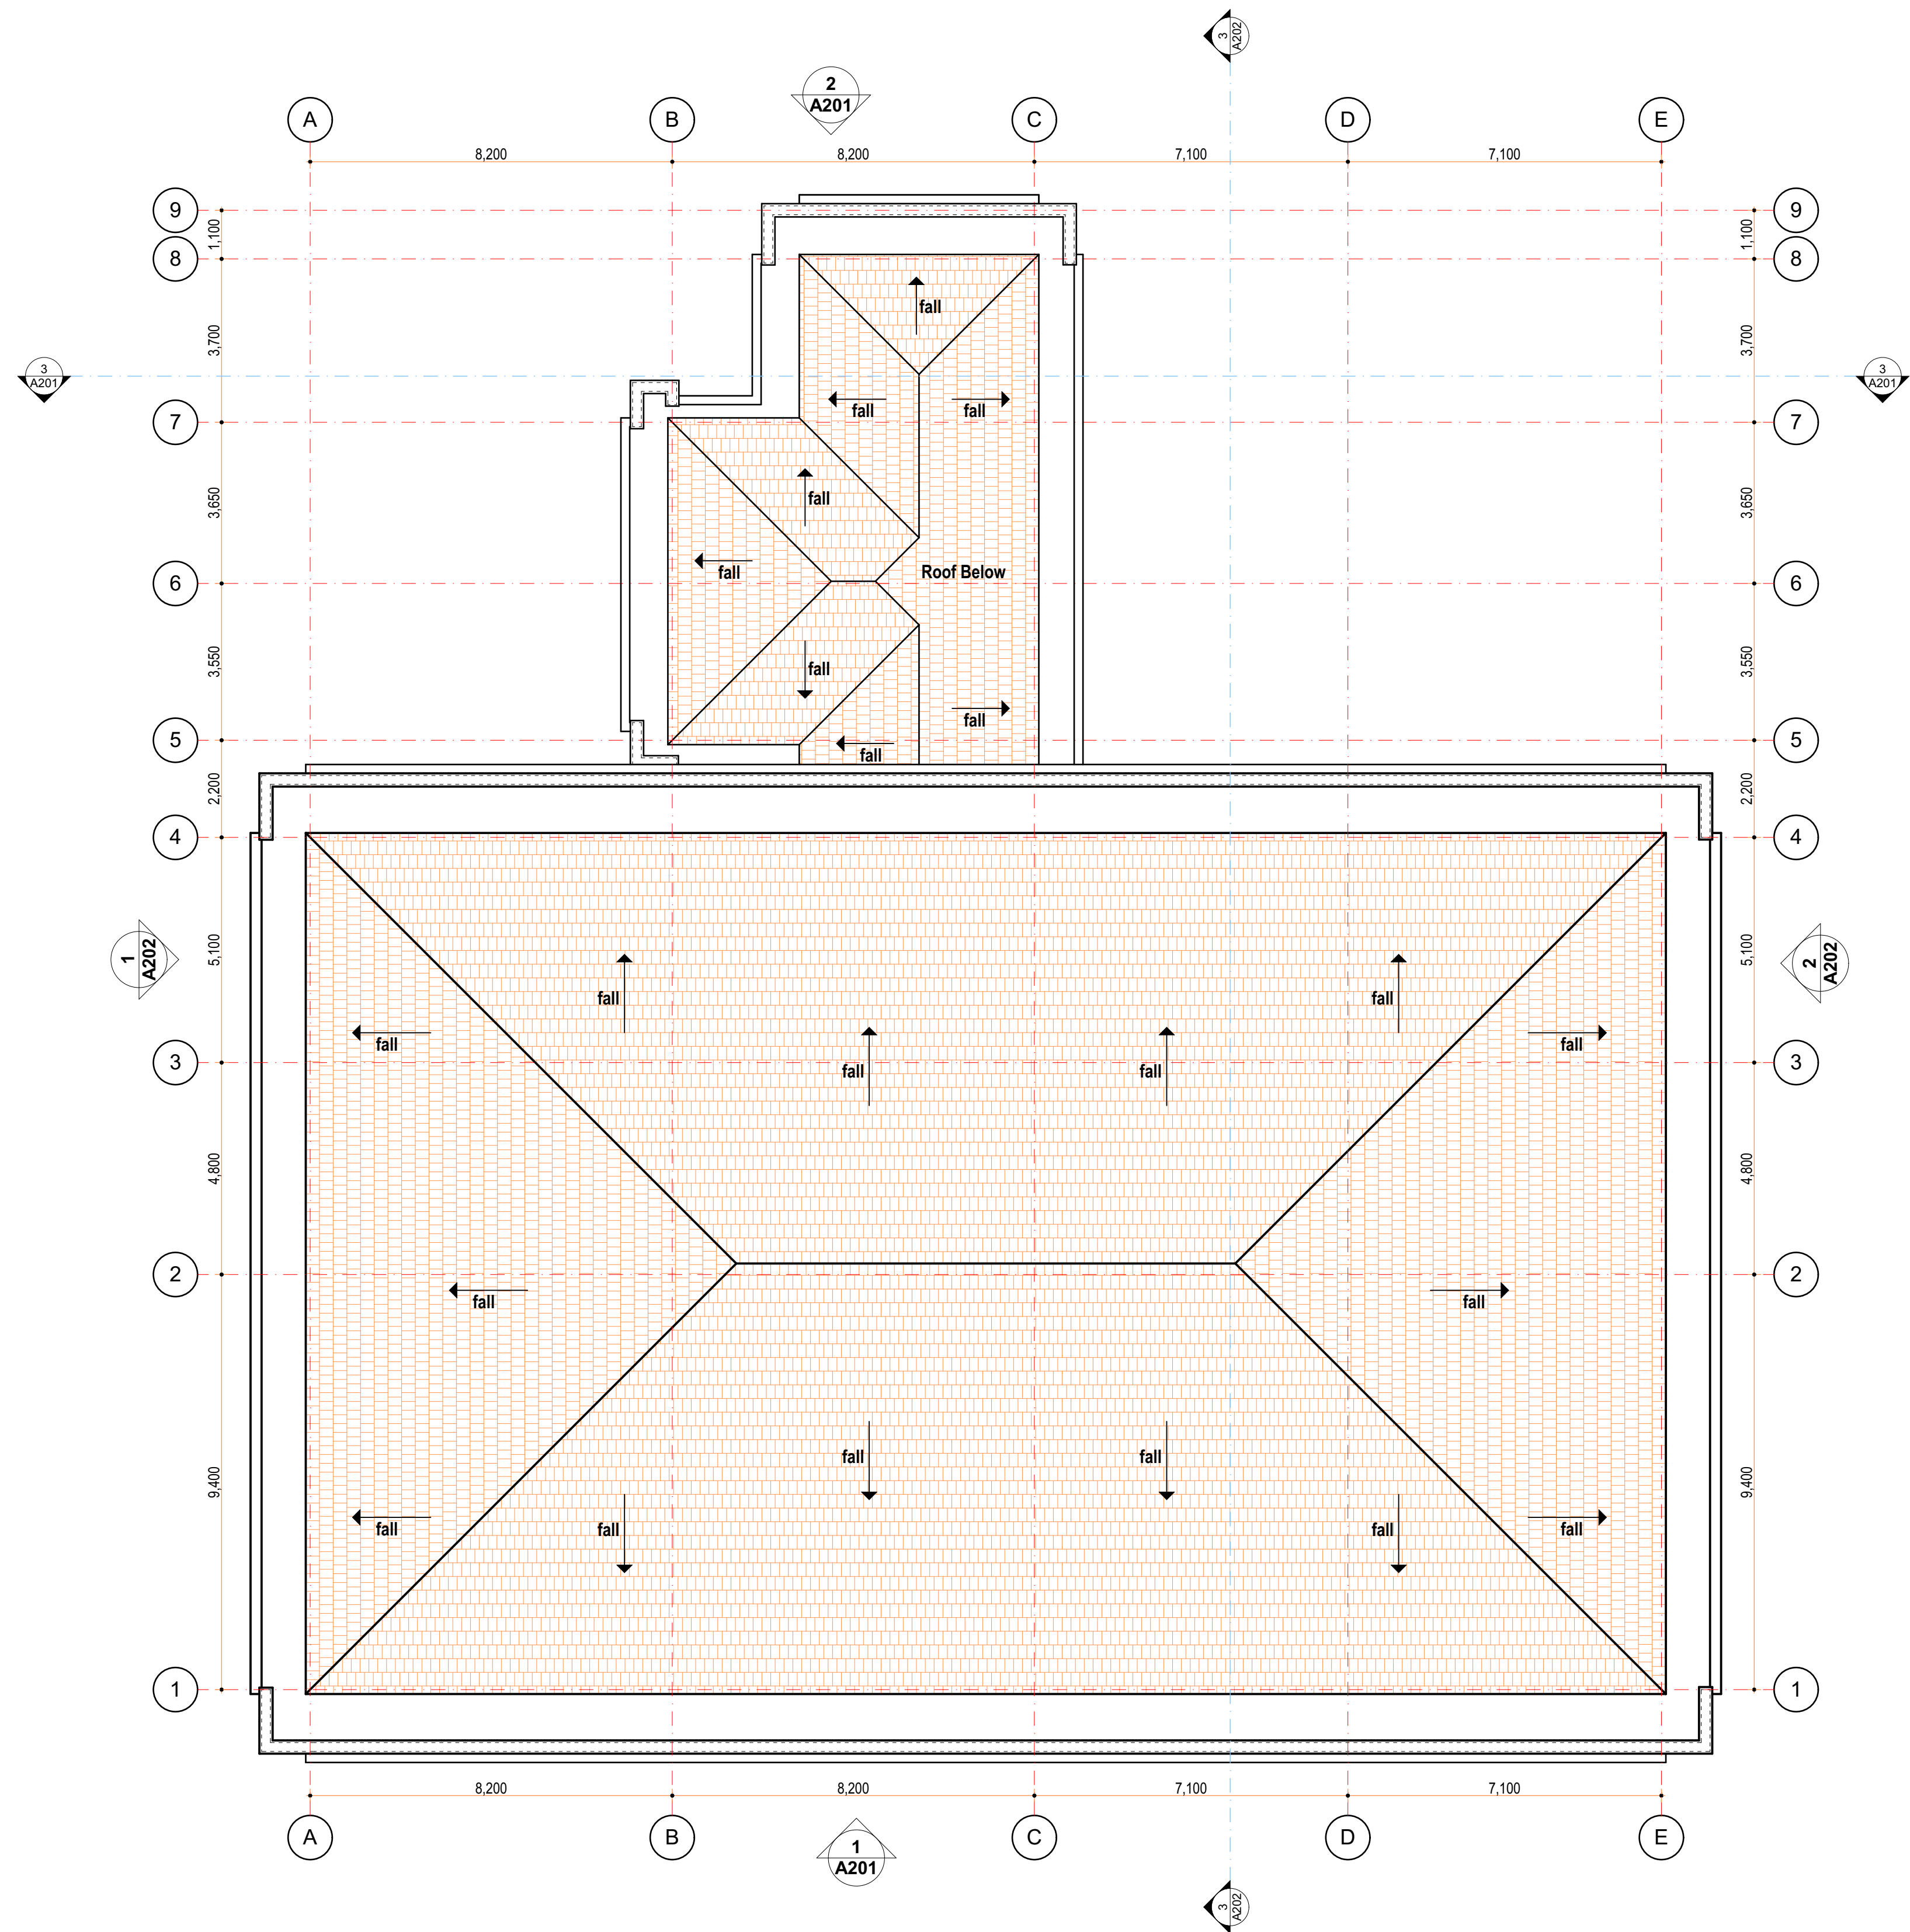


1 WORKSHOP ROOF PLAN
1:100

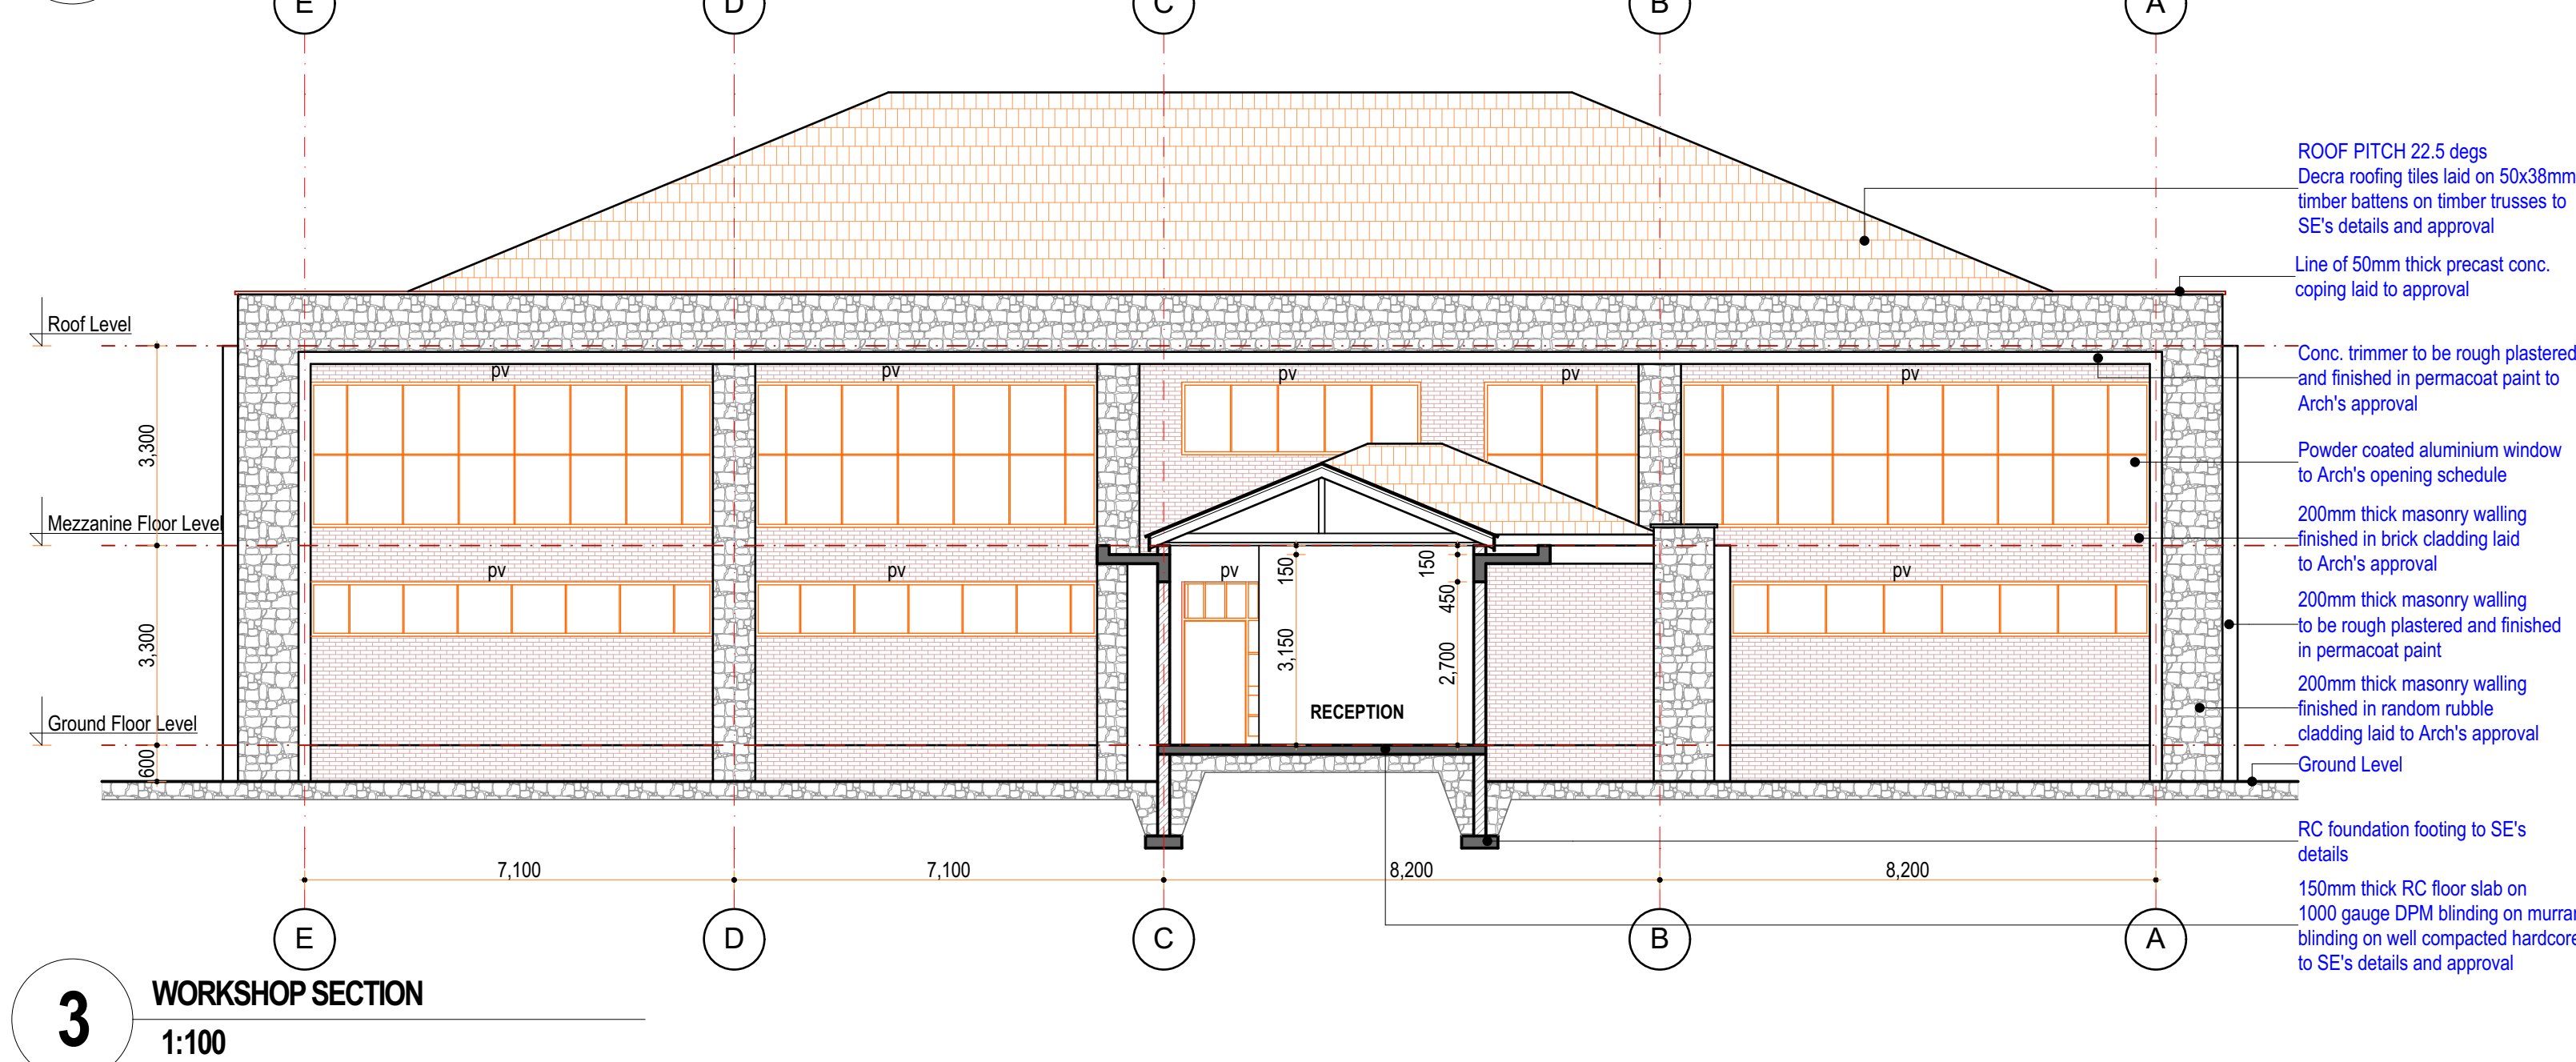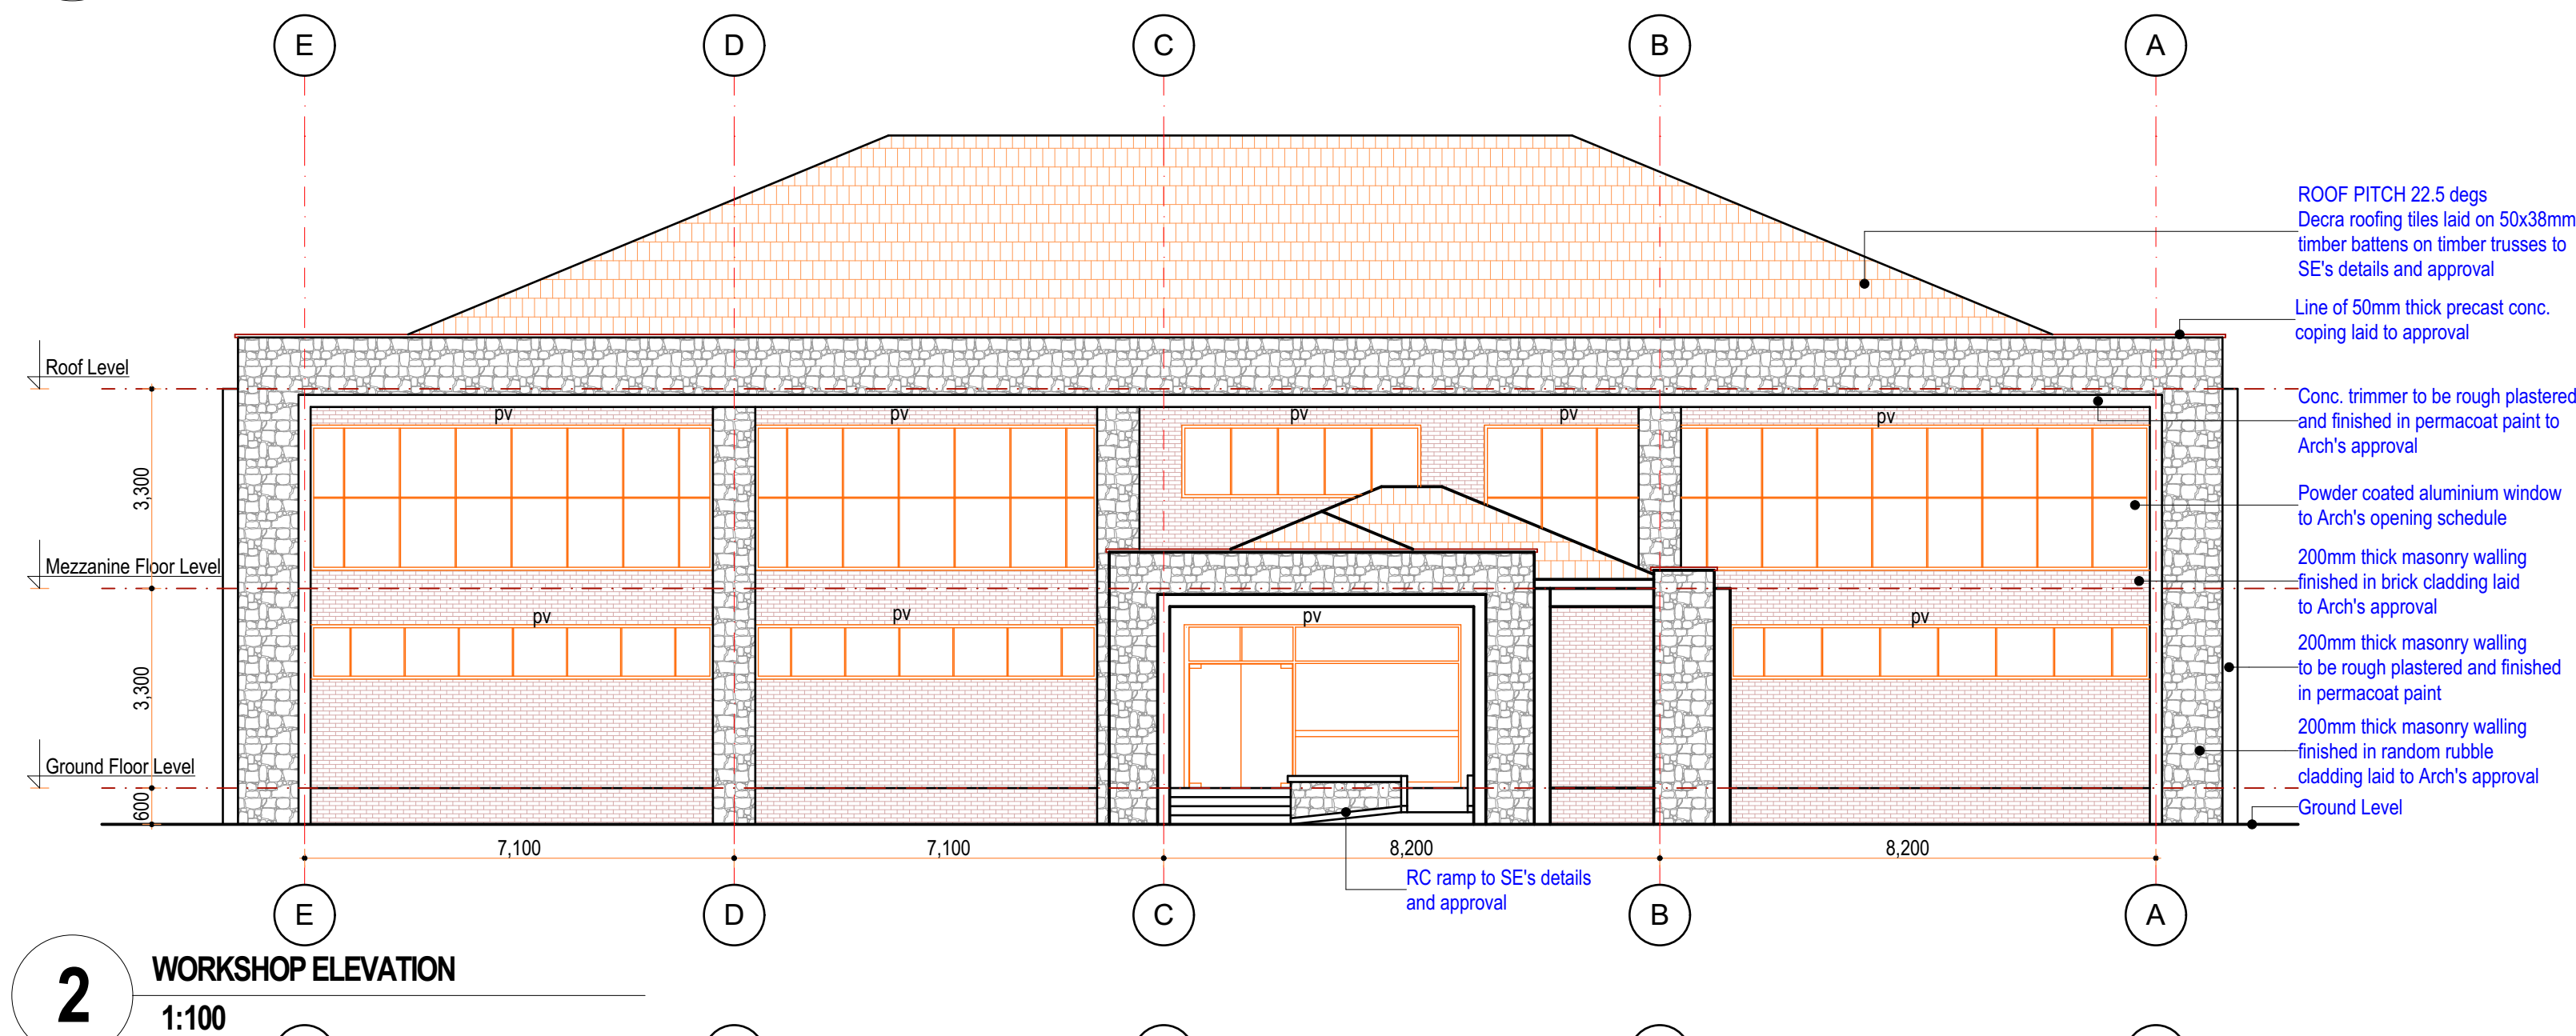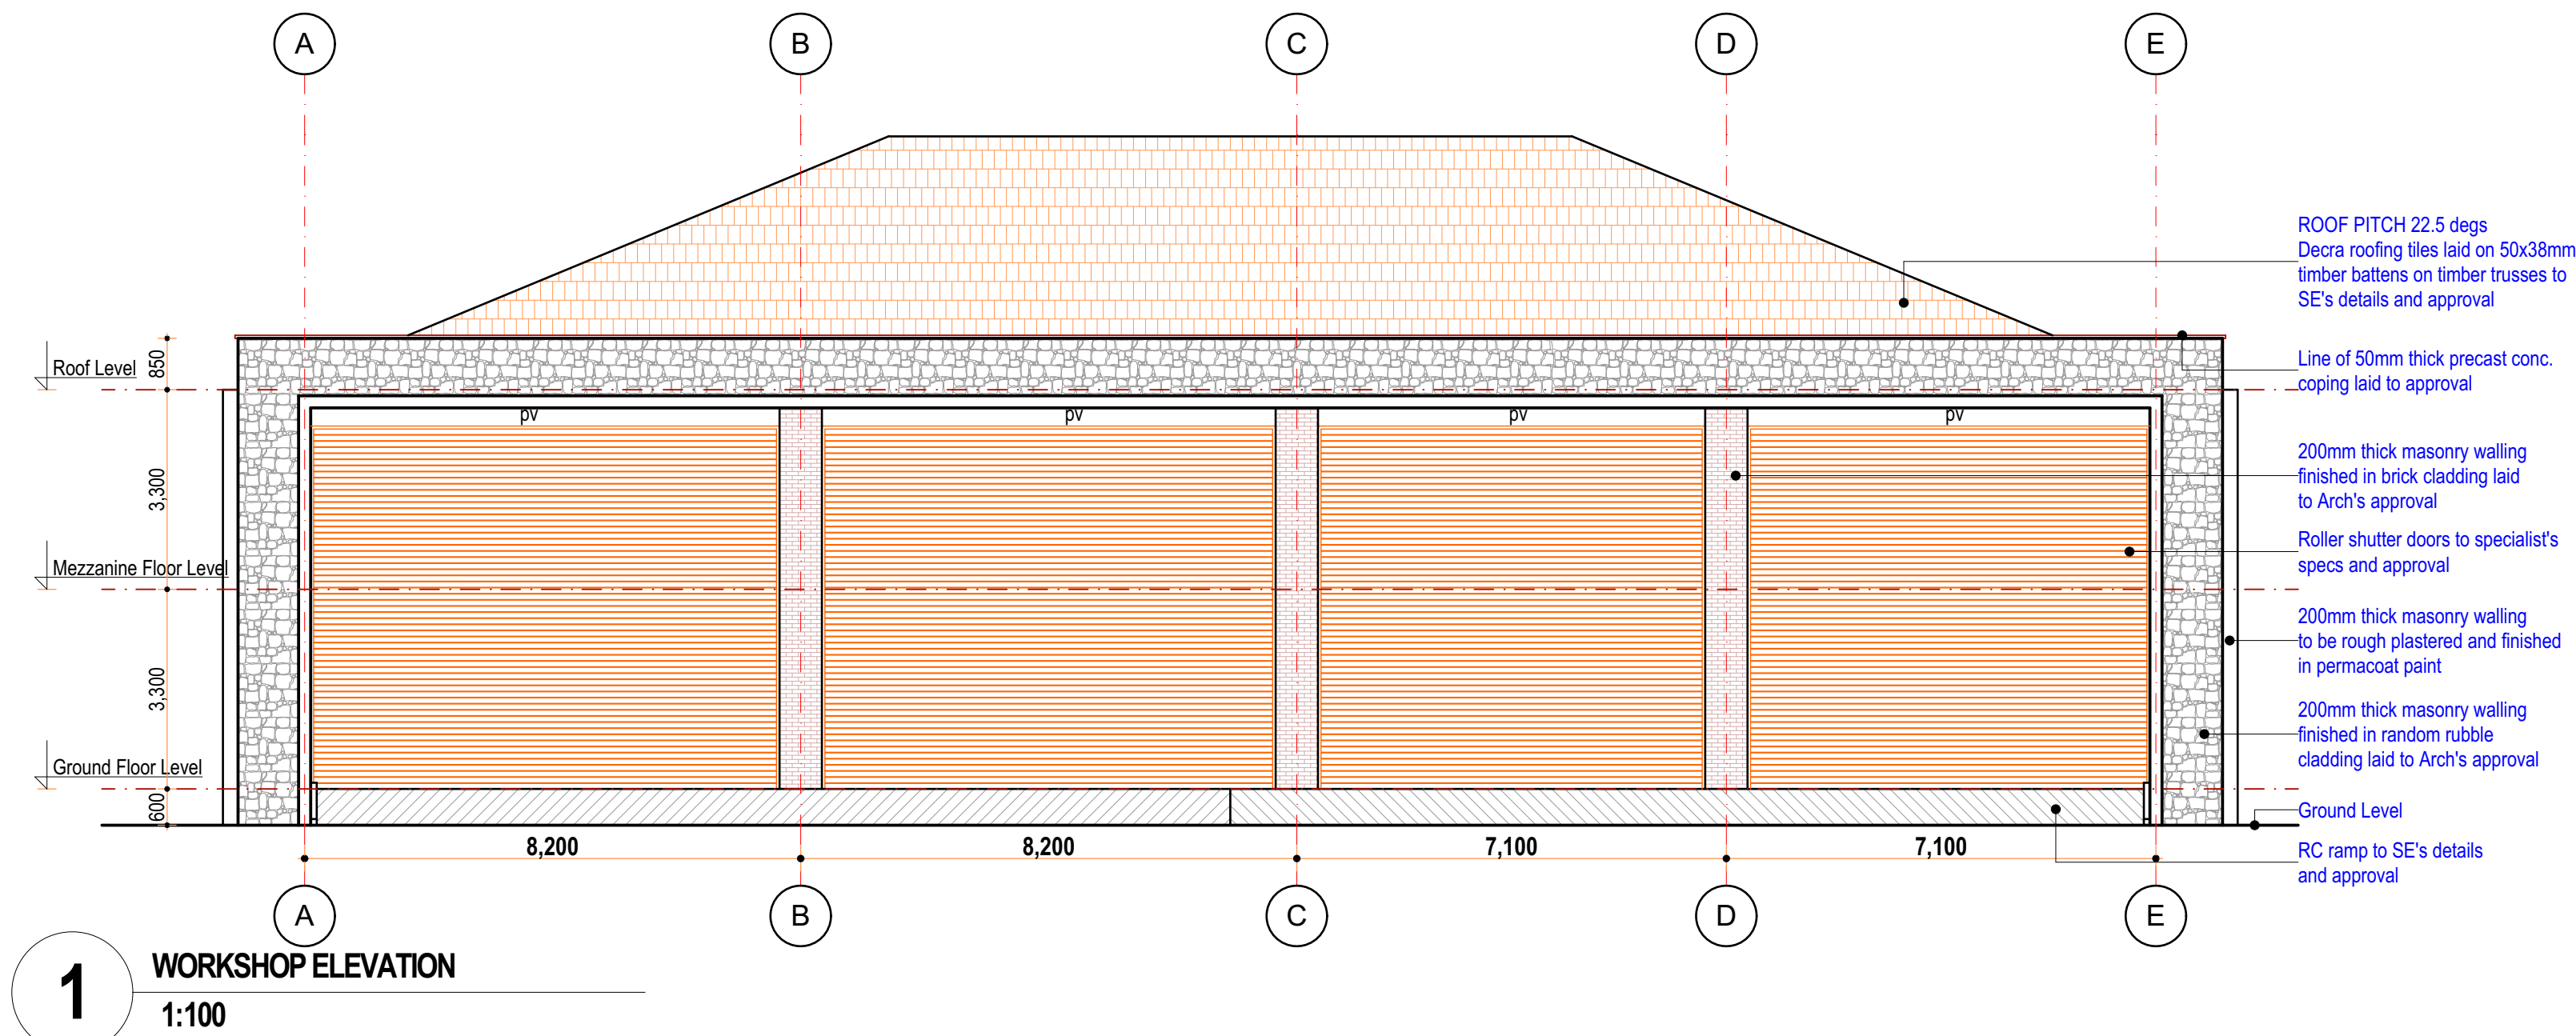



Aaki CONSULTANTS
Architects and Urban Designers

Dale House, Rhapta Road, Westlands
P.O. Box 66091-00600 Nairobi, Kenya
Tel: (254-020) 4443987-4443126
Telefax: (254-020) 4442831
E-mail: info@aaki.co.ke
www.aaki.co.ke



NOTES
All dimensions are shown in mm unless otherwise specified.
Drawings are not to be scaled. Only figured dimensions to be used.
The contractor must check and verify all dimensions on site before commencement of any work.
This drawing is protected under the Copyright Act and thus it is not to be reproduced or copied in whole or in part without author's consent.

SHEET INDEX

0	General (symbols legend, notes, list, cover)
1	Plans
2	Elevations
3	Sections
4	Large-Scale Views
5	Details
6	Schedules & Diagrams
7	3D Impressions

KEY PLAN

REVISIONS	
Date	Descriptions

CLIENT
KENGEN,
P.O. BOX 47936, 00100,
NAIROBI.

Client's Signature: _____

PROJECT TITLE
PROPOSED KENGEN GEO-THERMAL
TRAINING CENTRE AT NAIVASHA ON PLOT
L.R. NO. FOR KENGEN

Drawing title
WORKSHOPS

Elevations & Section		
Drawn: KG	Date: 3/15/2022	Revision:
Scale: 1:100	Job no.	22106
Approved: SKM		
Sheet No.		

A201

SHEET INDEX	
0	General (symbols legend, notes, list, cover)
1	Plans
2	Elevations
3	Sections
4	Large-Scale Views
5	Details
6	Schedules & Diagrams
7	3D Impressions

KEY PLAN

[illegible]

CLIENT

KENGEN,
P.O. BOX 47936, 00100,
NAIROBI.

Client's Signature: _____


PROJECT TITLE

PROPOSED KENGEN GEO-THERMAL
TRAINING CENTRE AT NAIVASHA ON PLOT
L.R. NO. FOR KENGEN


Drawing title

WORKSHOPS


Elevations & Section		
Drawn: KG	Date: 3/15/2022	Revision:
Scale: 1:100	Job no.	
Approved: SKM	22106	
Sheet No..		

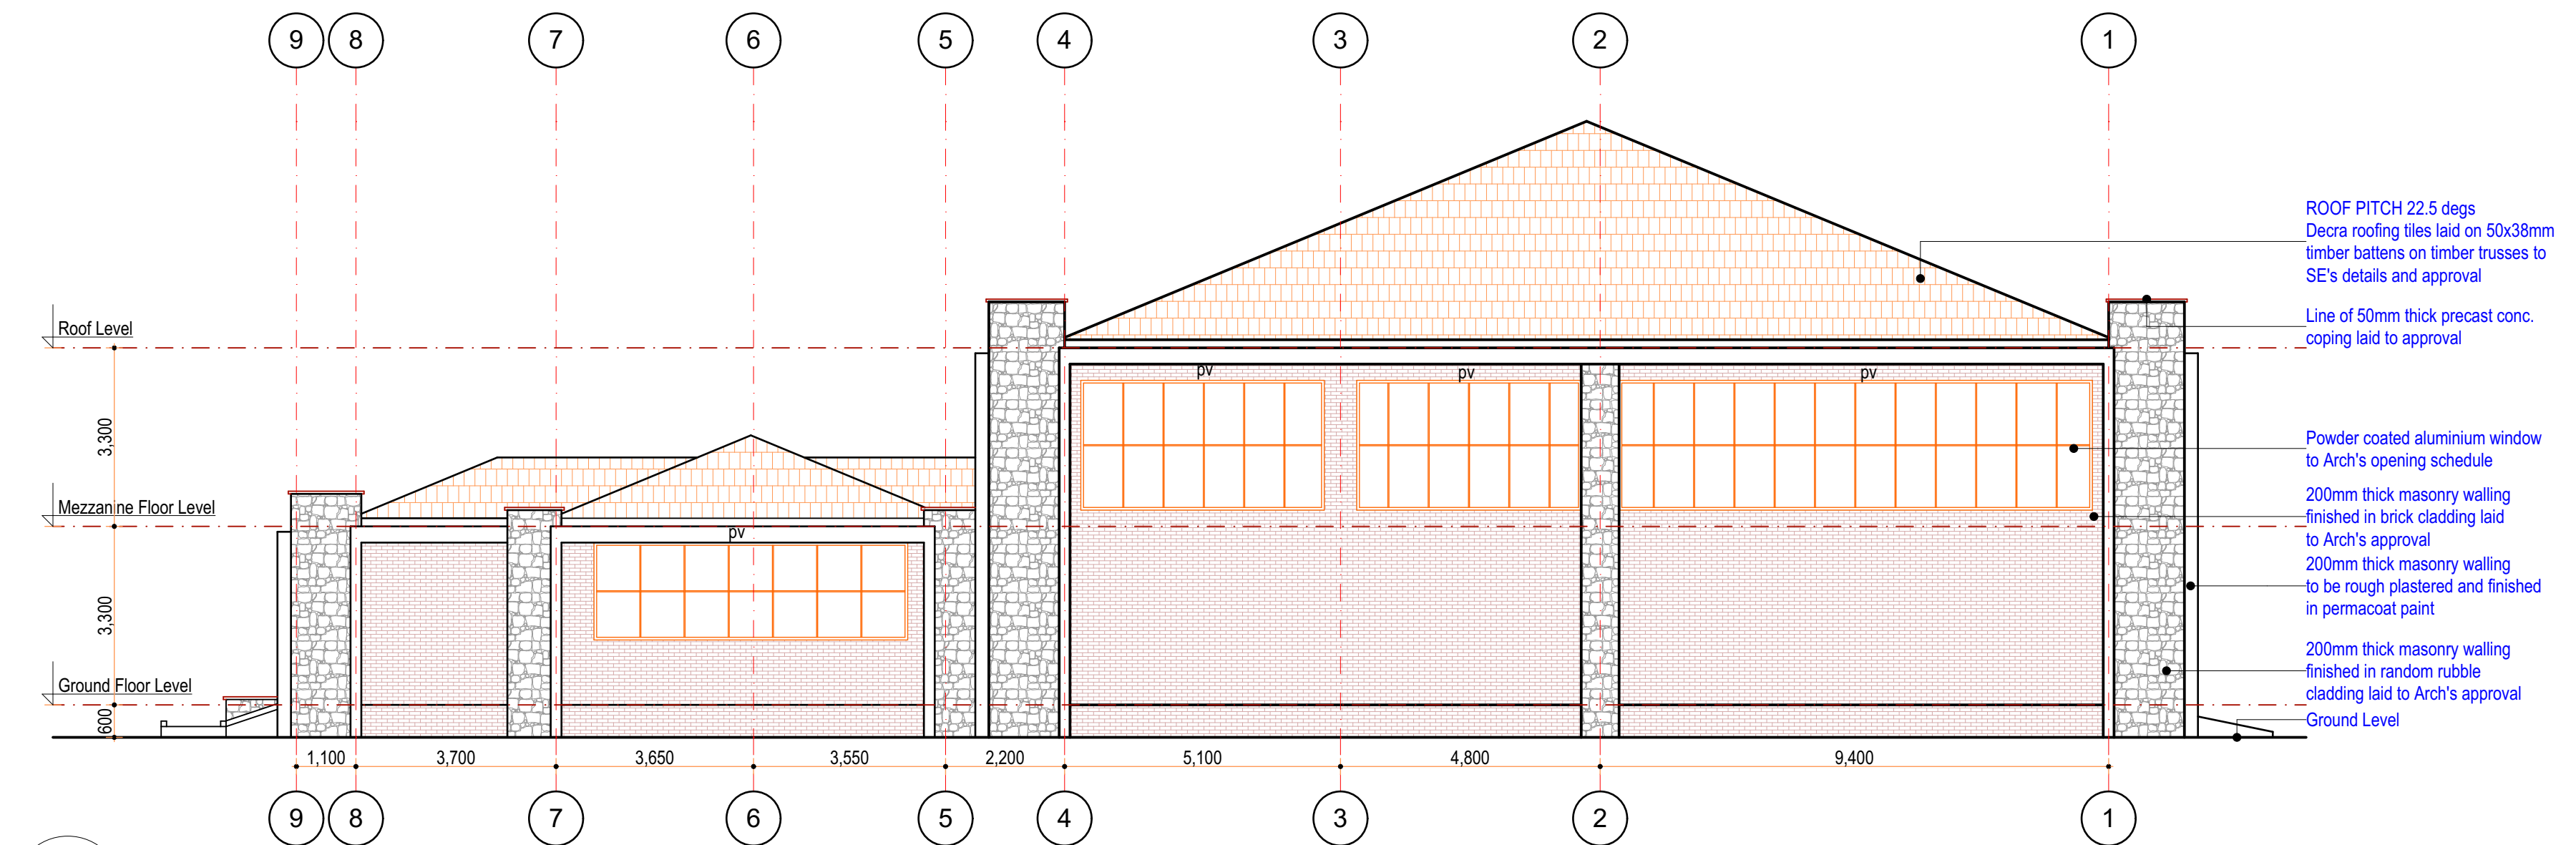

1 WORKSHOP ELEVATION

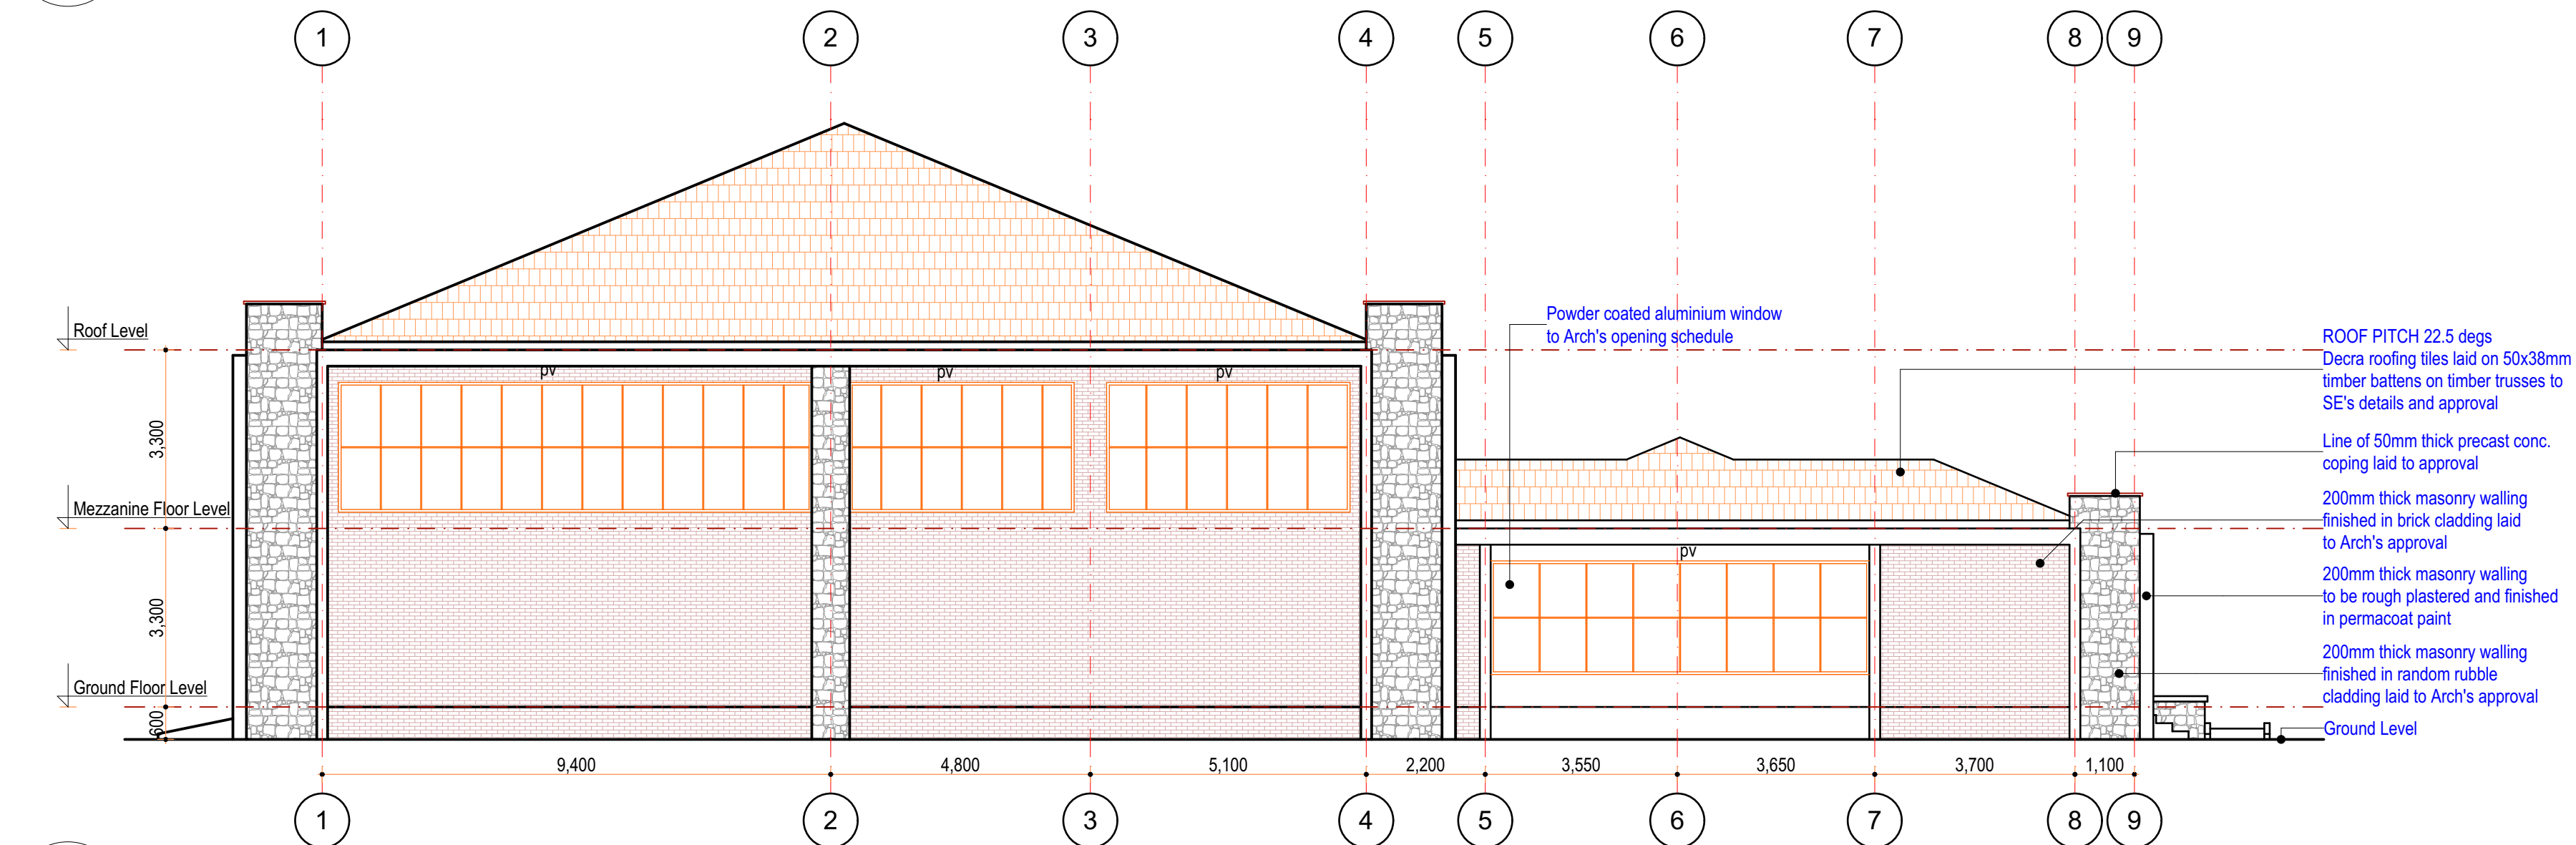

2 WORKSHOP ELEVATION
1:100

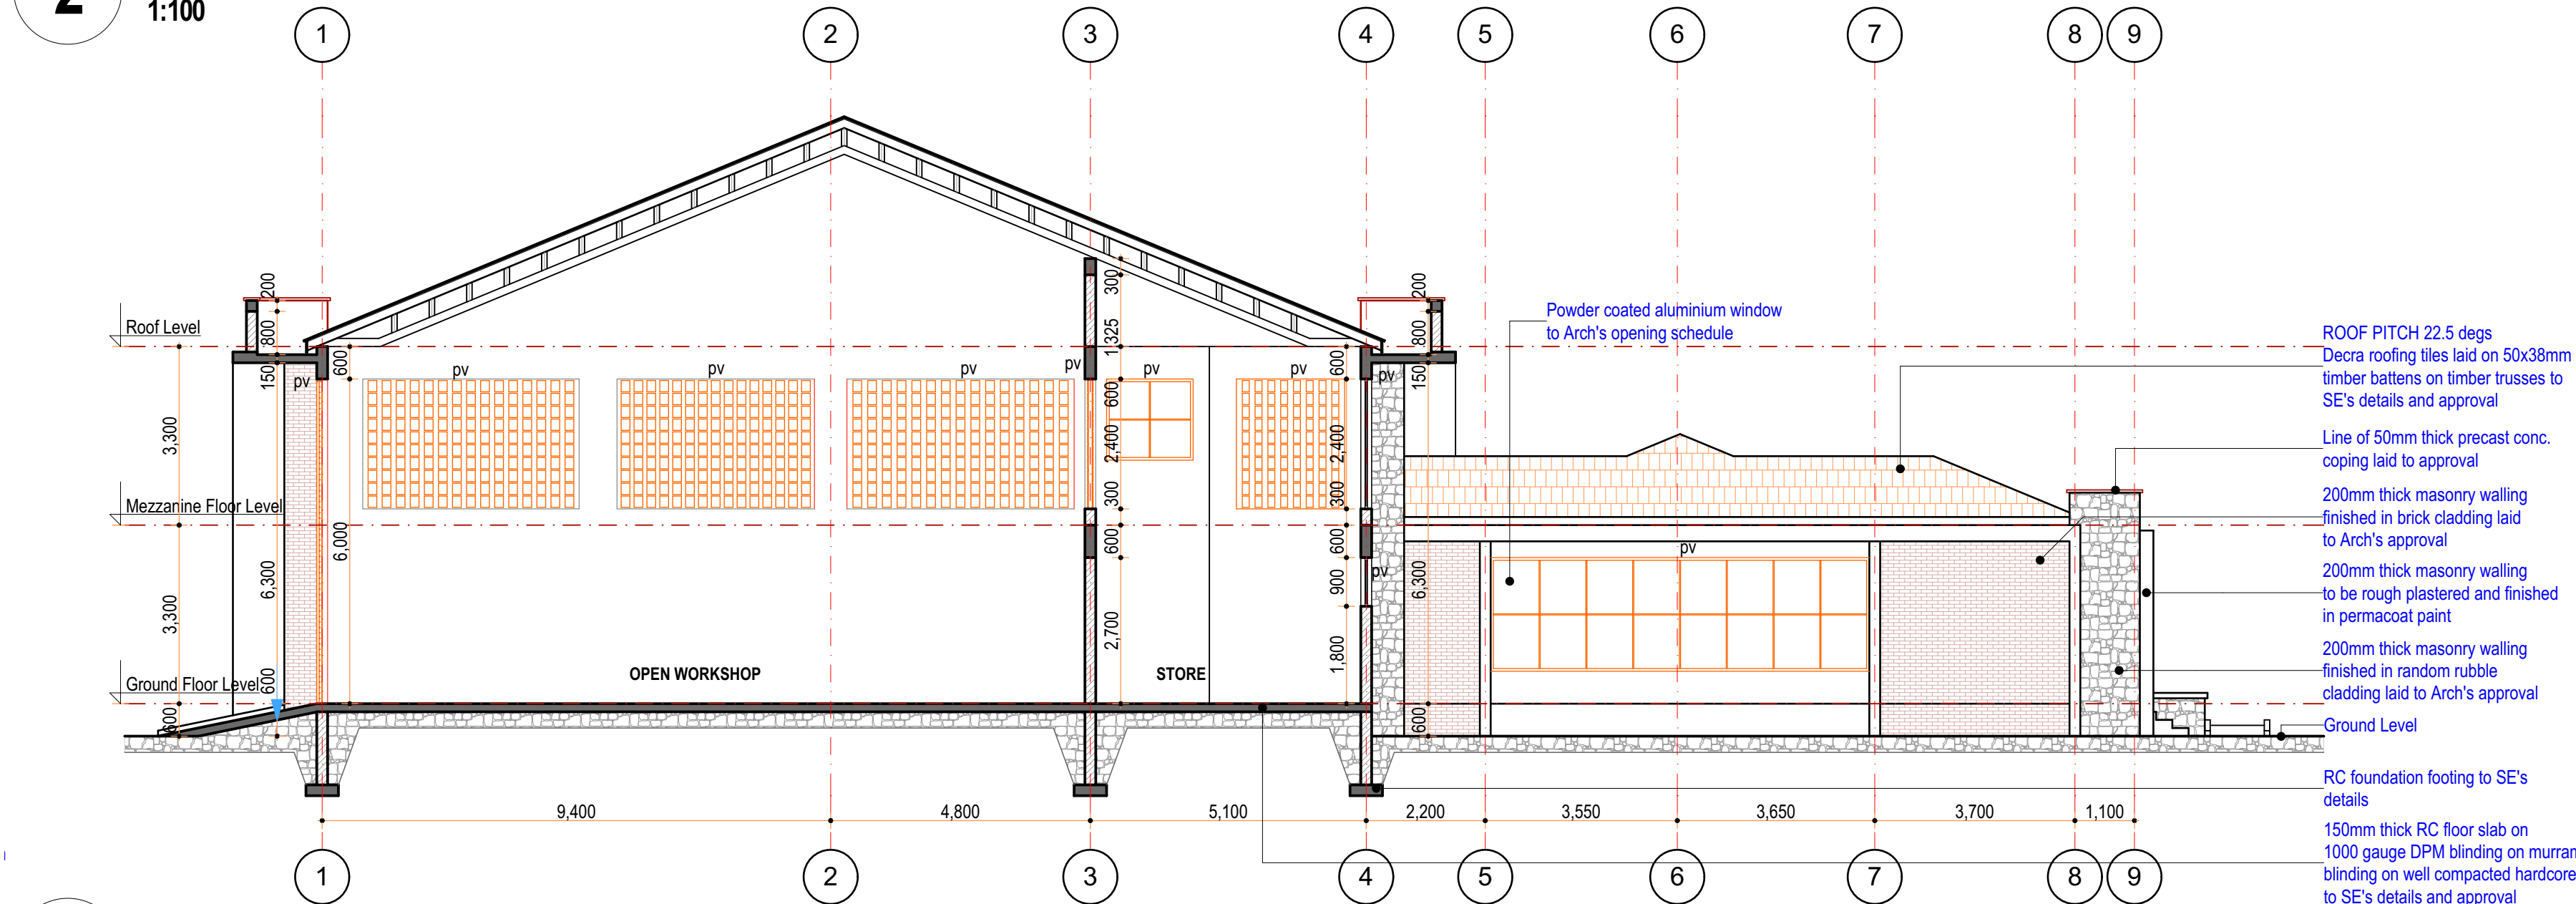

3 WORKSHOP SECTION
1:100