




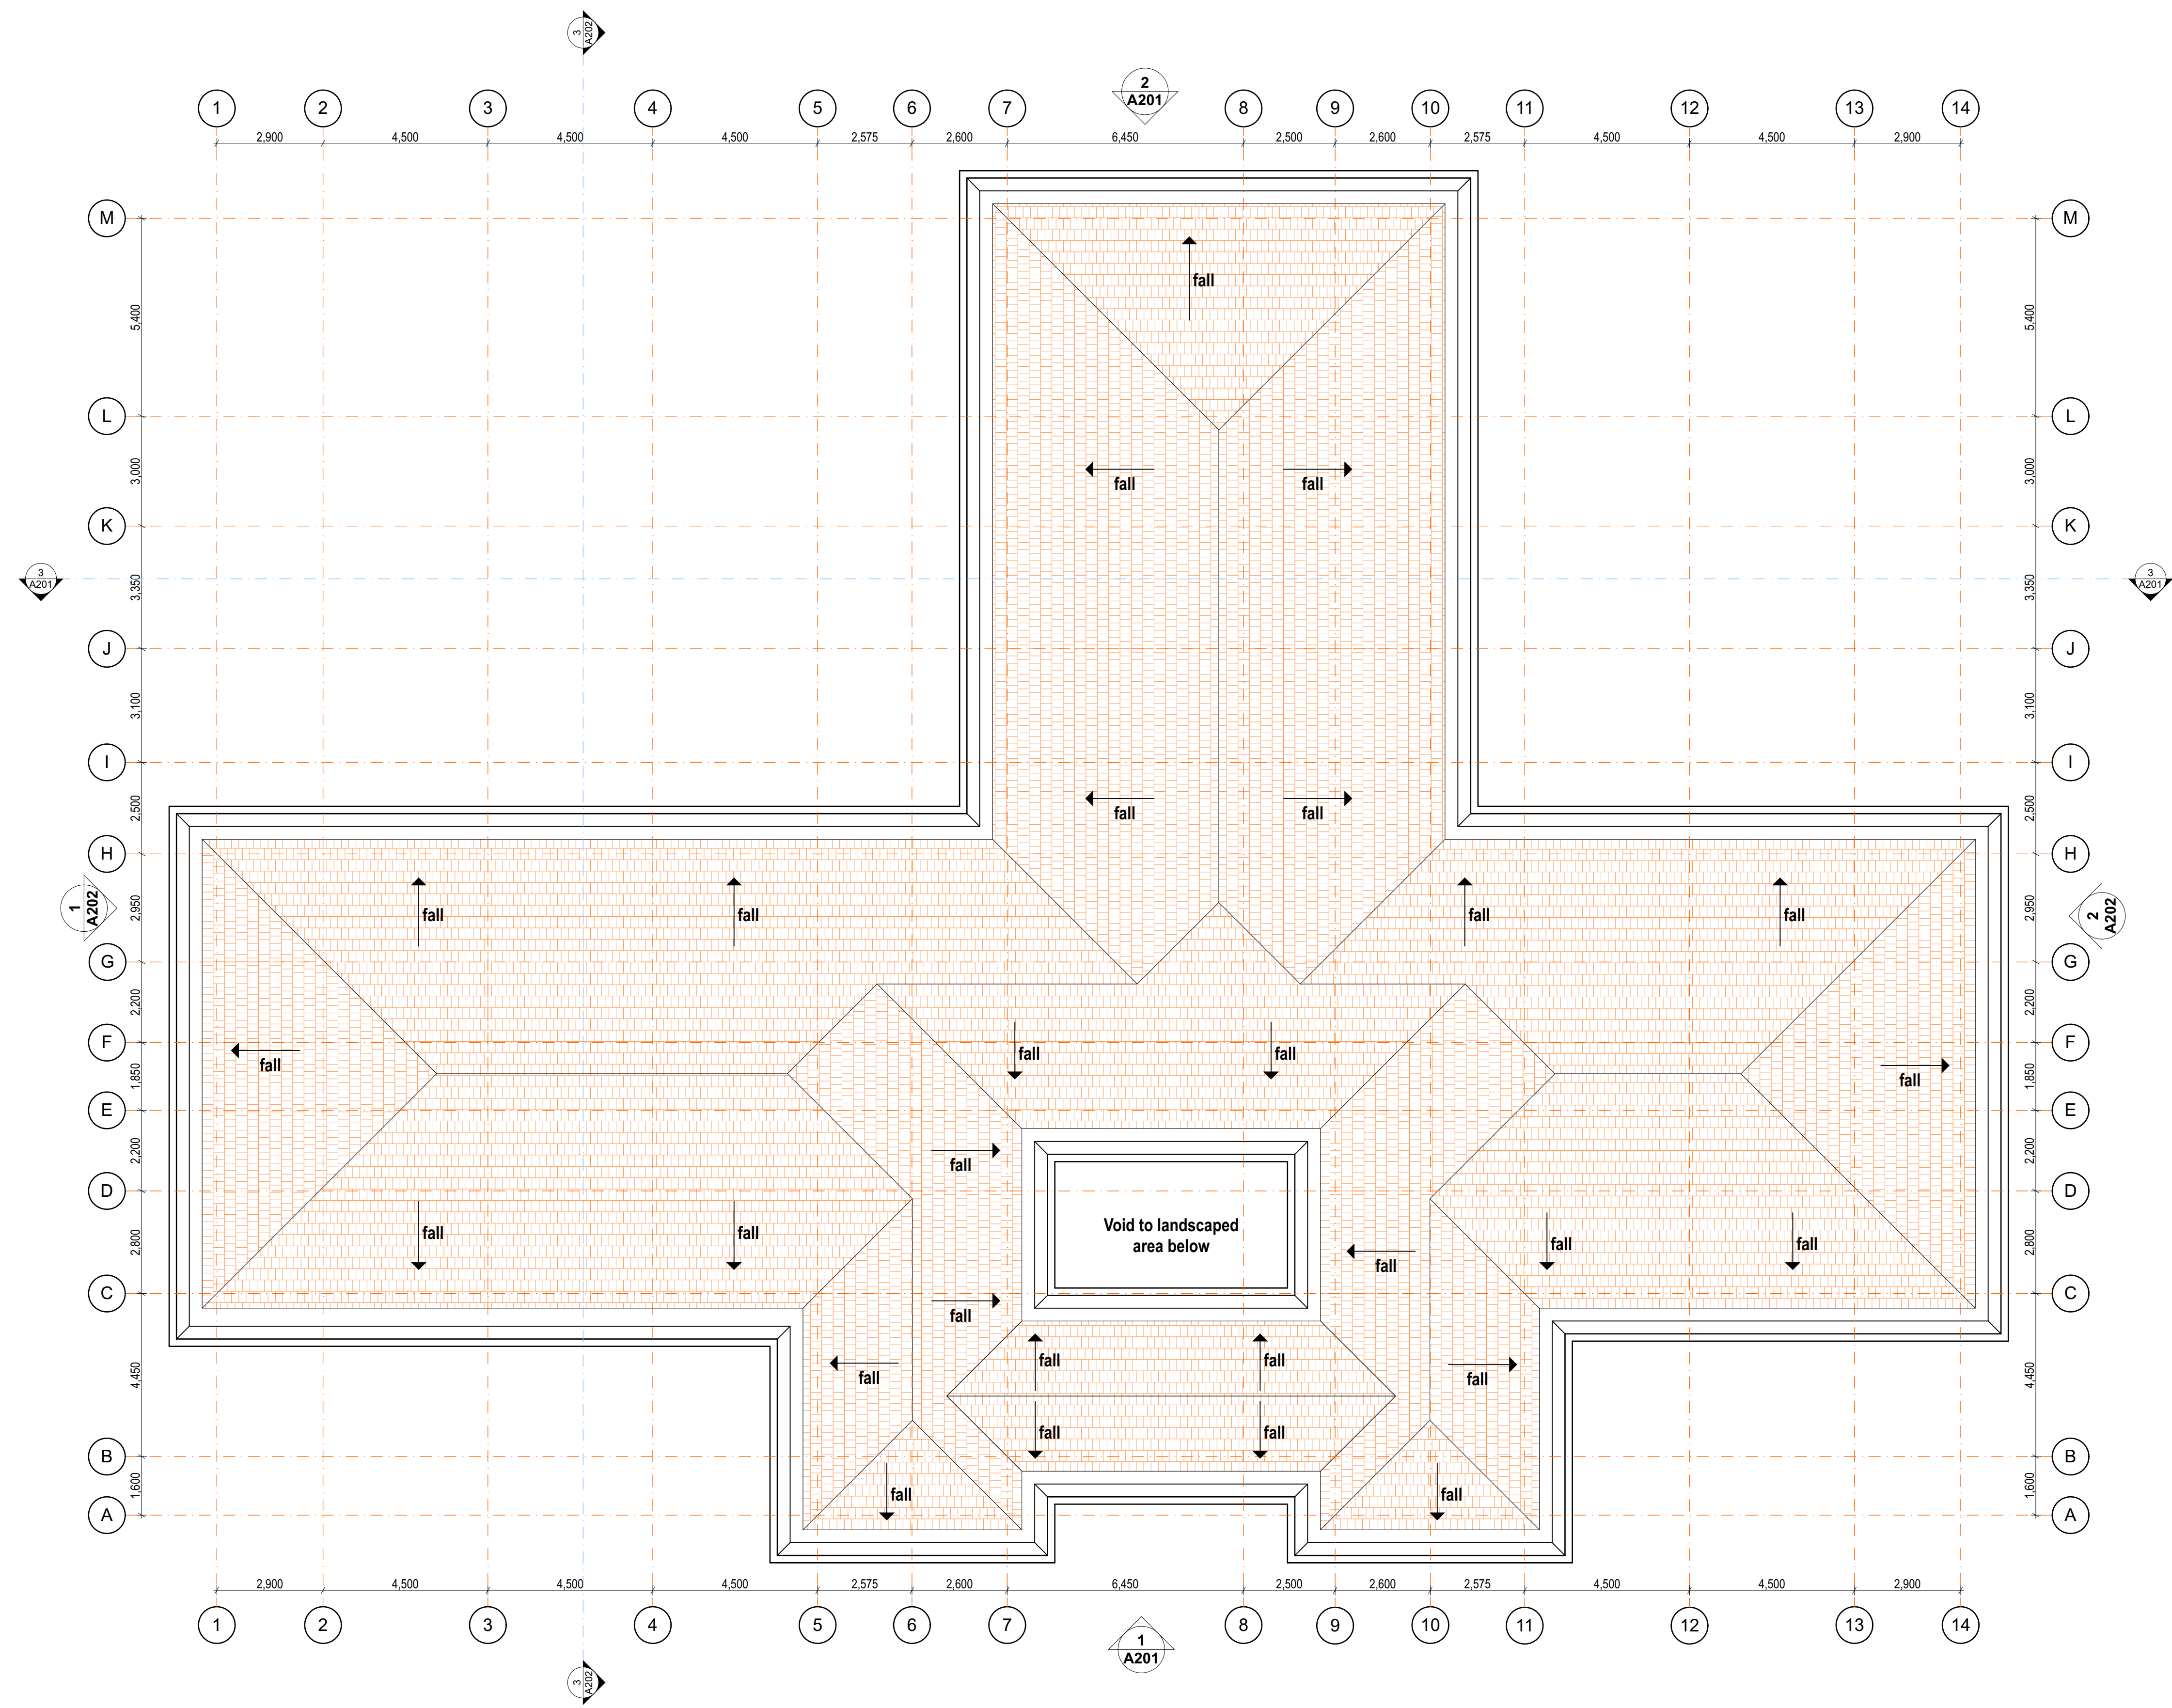

1 STUDENT KITCHEN & DINING ROOF PLAN
1:100

NOTES
All dimensions are shown in mm unless otherwise specified.
Drawings are not to be scaled. Only figured dimensions to be used.
The contractor must check and verify all dimensions on site before commencement of any work.
This drawing is protected under the Copyright Act and thus it is not to be reproduced or copied in whole or in part without author's consent.

SHEET INDEX	
0	General (symbols legend, notes, list, cover)
1	Plans
2	Elevations
3	Sections
4	Large-Scale Views
5	Details
6	Schedules & Diagrams
7	3D Impressions

KEY PLAN

REVISIONS	
Date	Descriptions

CLIENT
KENGEN,
P.O. BOX 47936, 00100,
NAIROBI.

Client's Signature:

PROJECT TITLE

**PROPOSED KENGEN GEO-THERMAL
TRAINING CENTRE AT NAVASHA ON PLOT
L.R. NO. FOR KENGEN**

Drawing title			
Student Kitchen & Dining Roof Plan			
Drawn:	KG	Date:	March, 2022
Scale:	1:100	Job no.:	22106
Approved:			
Sheet No.:	A104		

NOTES
All dimensions are shown in mm unless otherwise specified.
Drawings are not to be scaled. Only figured dimensions to be used.
The contractor must check and verify all dimensions on site before commencement of any work.
This drawing is protected under the Copyright Act and thus it is not to be reproduced or copied in whole or in part without author's consent.

SHEET INDEX

0	General (symbols legend, notes, list, cover)
1	Plans
2	Elevations
3	Sections
4	Large-Scale Views
5	Details
6	Schedules & Diagrams
7	3D Impressions

KEY PLAN

REVISIONS

Date	Descriptions

CLIENT
KENGEN,
P.O. BOX 47936, 00100,
NAIROBI.




Client's Signature:

PROJECT TITLE

**PROPOSED KENGEN GEO-THERMAL
TRAINING CENTRE AT NAWASHA ON PLOT
L.R. NO. FOR KENGEN**

Drawing title

Student Kitchen & Dining Elevations & Section			
Drawn:	KG	Date:	March, 2022
Scale:	1:100	Job no.:	22106
Approved:			
Sheet No.:	A201		

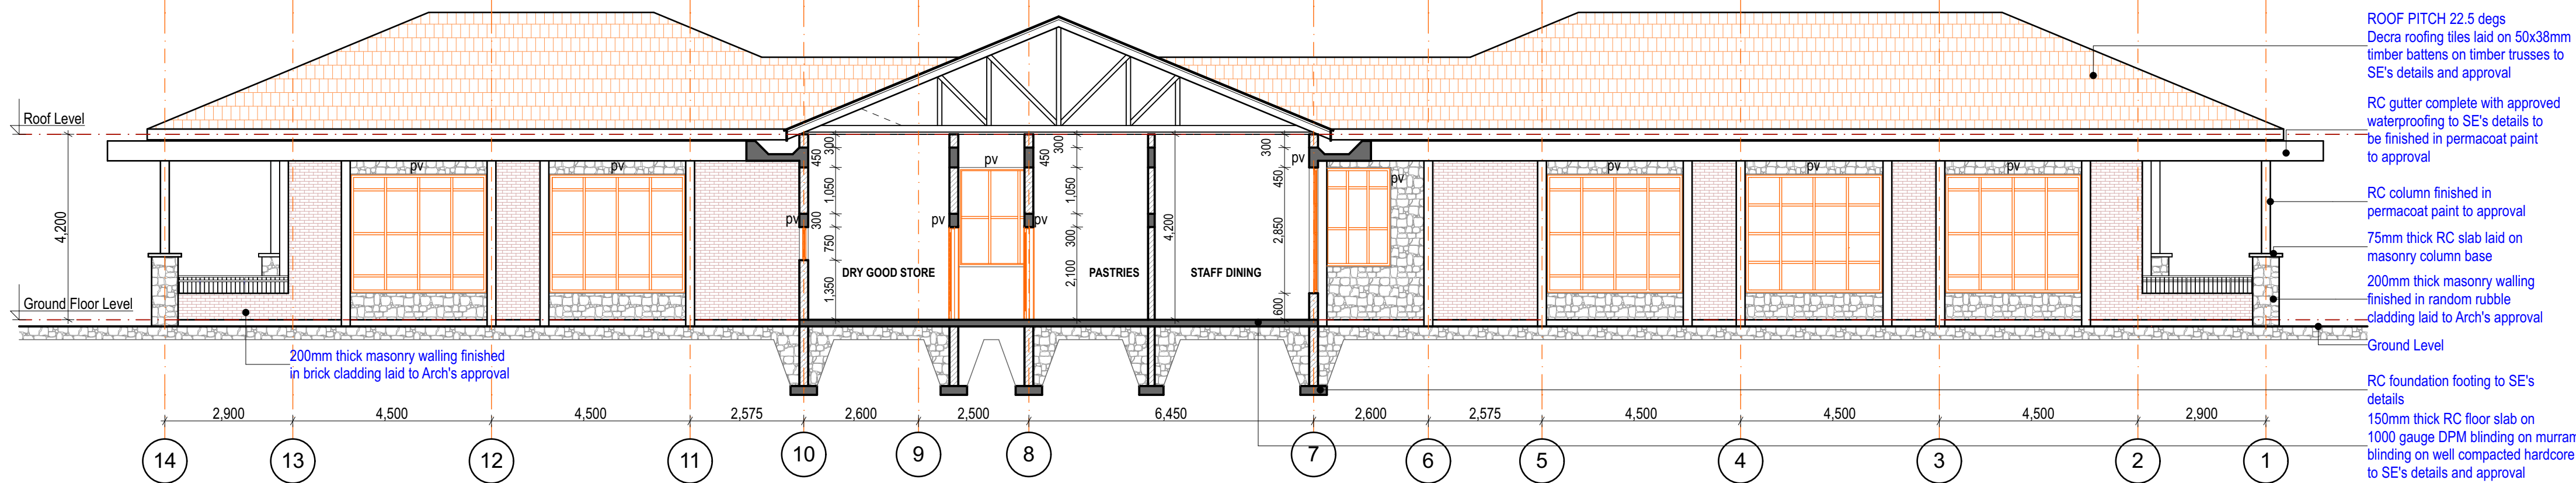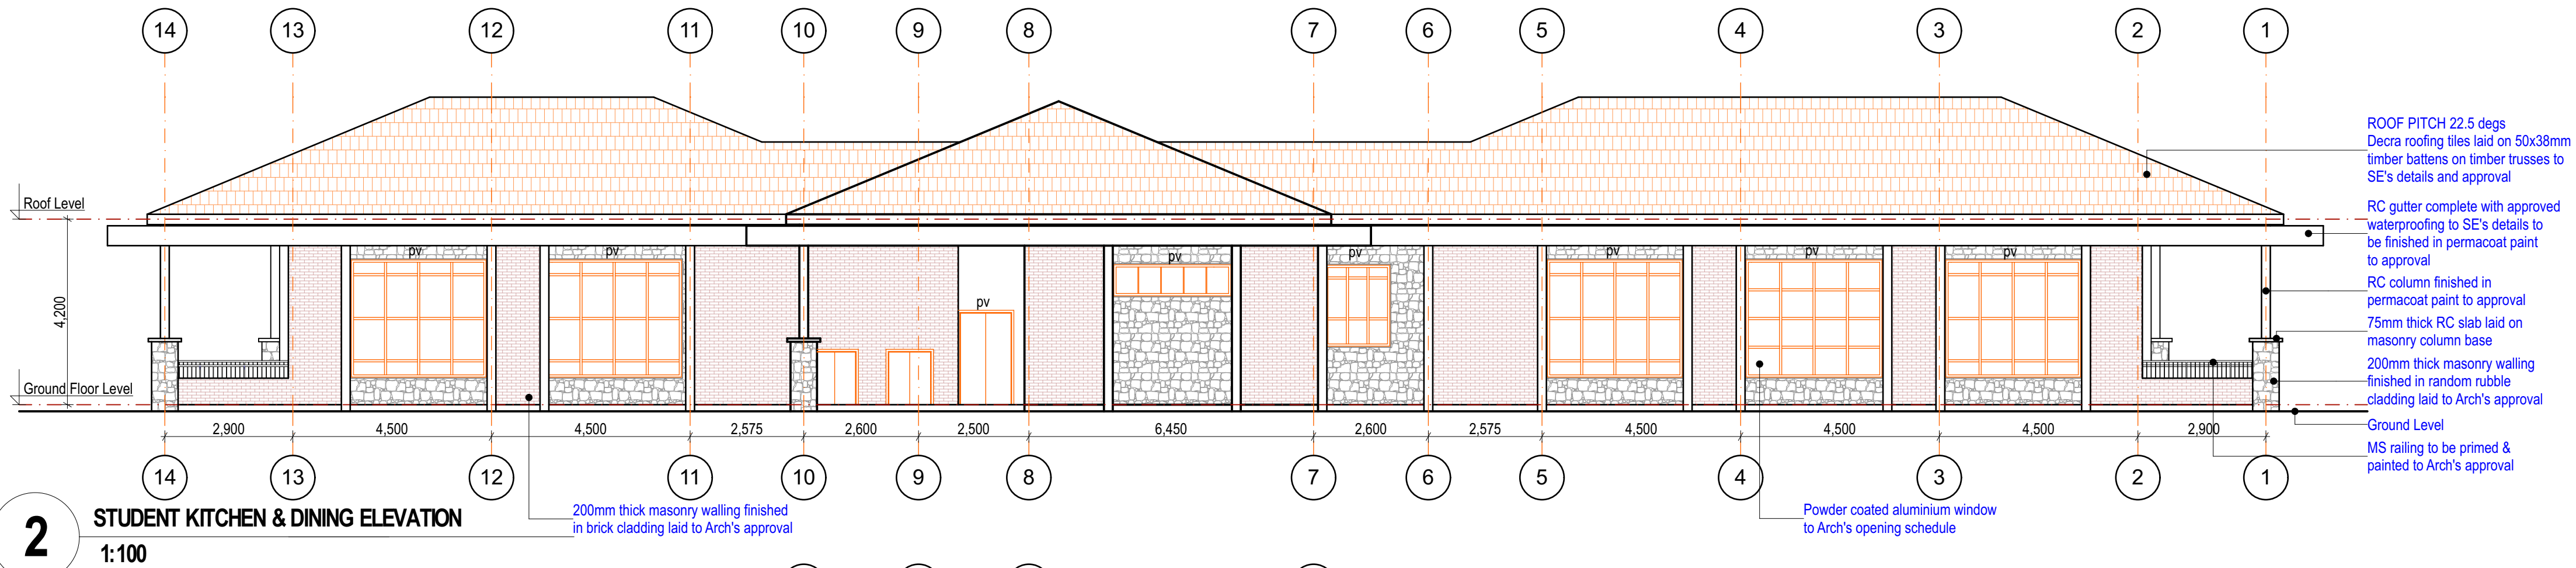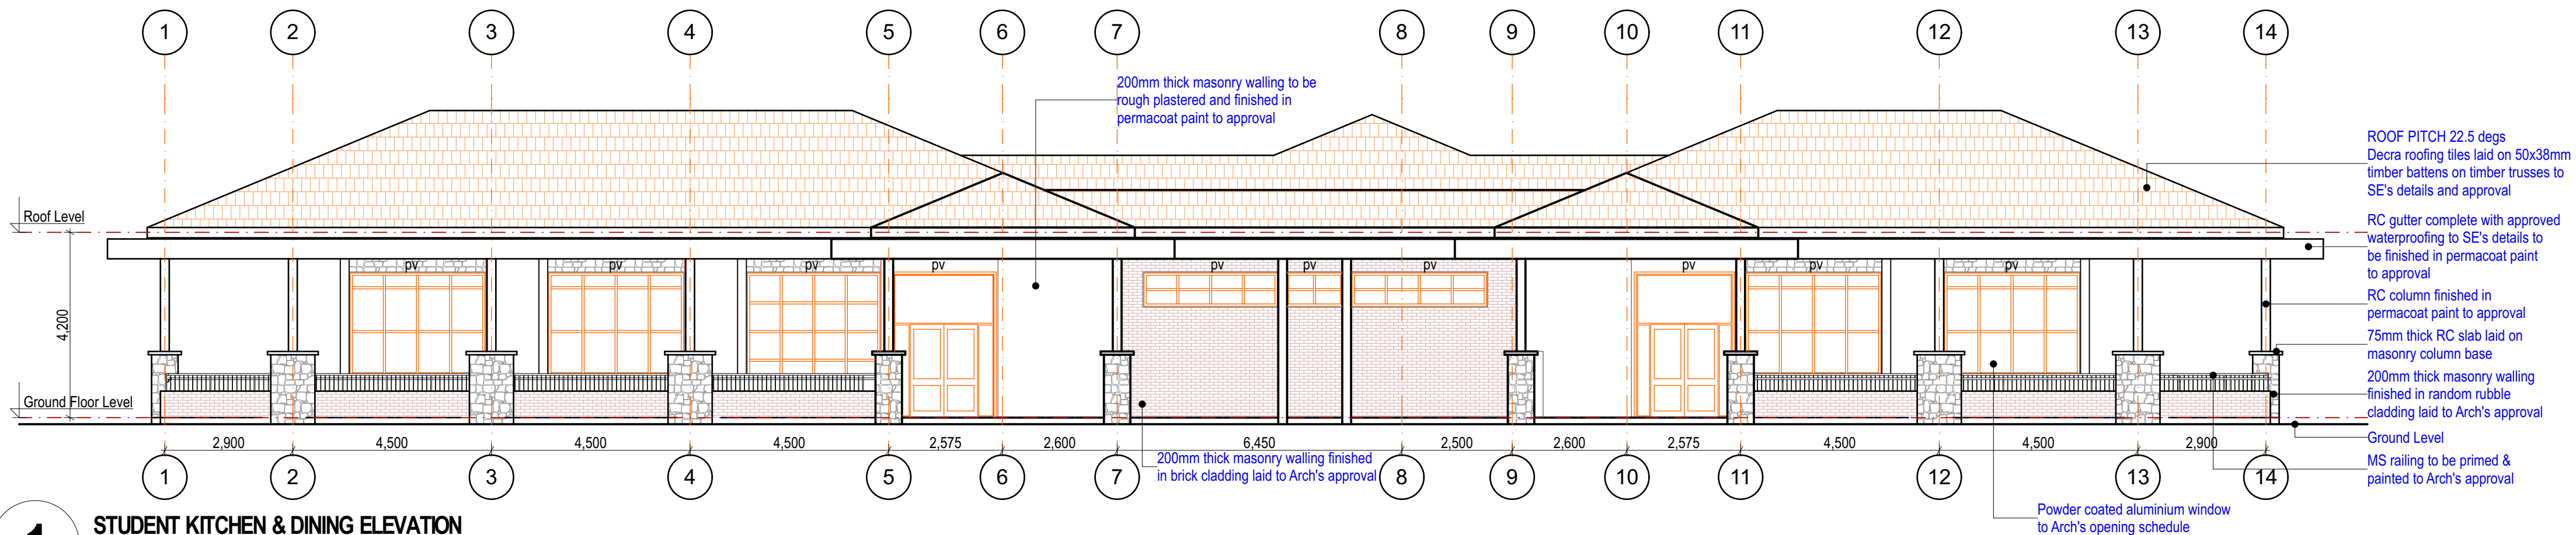

0	General (symbols legend, notes, list, cover sheet)
1	Plans
2	Elevations
3	Sections
4	Large-Scale Views
5	Details
6	Schedules & Diagrams
7	3D Impressions

[illegible]

KENGEN,
P.O. BOX 47936, 00100,
NAIROBI.

PROJECT TITLE

PROPOSED KENGEN GEO-THERMAL
TRAINING CENTRE AT NAIVASHA ON PLOT
L.R. NO. FOR KENGEN

Student Kitchen & Dining Elevations & Section

Page 10 of 10

Sheet No.. **A 202**

A202

