

- KEY:**
- \* - EXISTING EQUIPMENT
  - MC - MEDIA CONVERTER
  - OPS - OPERATOR WORKSTATION
  - EWS - ENGINEERING WORKSTATION
  - IPC - COMPACT INDUSTRIAL PERSONAL COMPUTER
  - PS - POWER SUPPLY
  - RIO D - REMOTE INPUT/OUTPUT DROP
  - RIO H - REMOTE INPUT/OUTPUT HEAD
  - DI - DIGITAL INPUT CARD
  - DO - DIGITAL OUTPUT CARD
  - TC - THERMOCOUPLE CARD
  - AI - ANALOGUE INPUT CARD
  - AO - ANALOGUE OUTPUT CARD
  - RTD - RESISTANCE TEMPERATURE DETECTOR
  - FIBRE OPTIC CABLE
  - CAT 7 ETHERNET SHIELDED CABLE

FOR TENDER USE ONLY




DRAWN	2022-09-14	PM	SCALE	1:1
CHKD.		AK		
APPR.		AK		

KIPEVU III DIESEL PLANT  
 PROPOSED DCS-HMI AND PLC UPGRADE

PROPOSED PLC-HMI ARCHITECTURE

PROJECT No. XXXX	SHEET 1	OF SHEETS 2
DRAWING No. YYYYY	REV -	

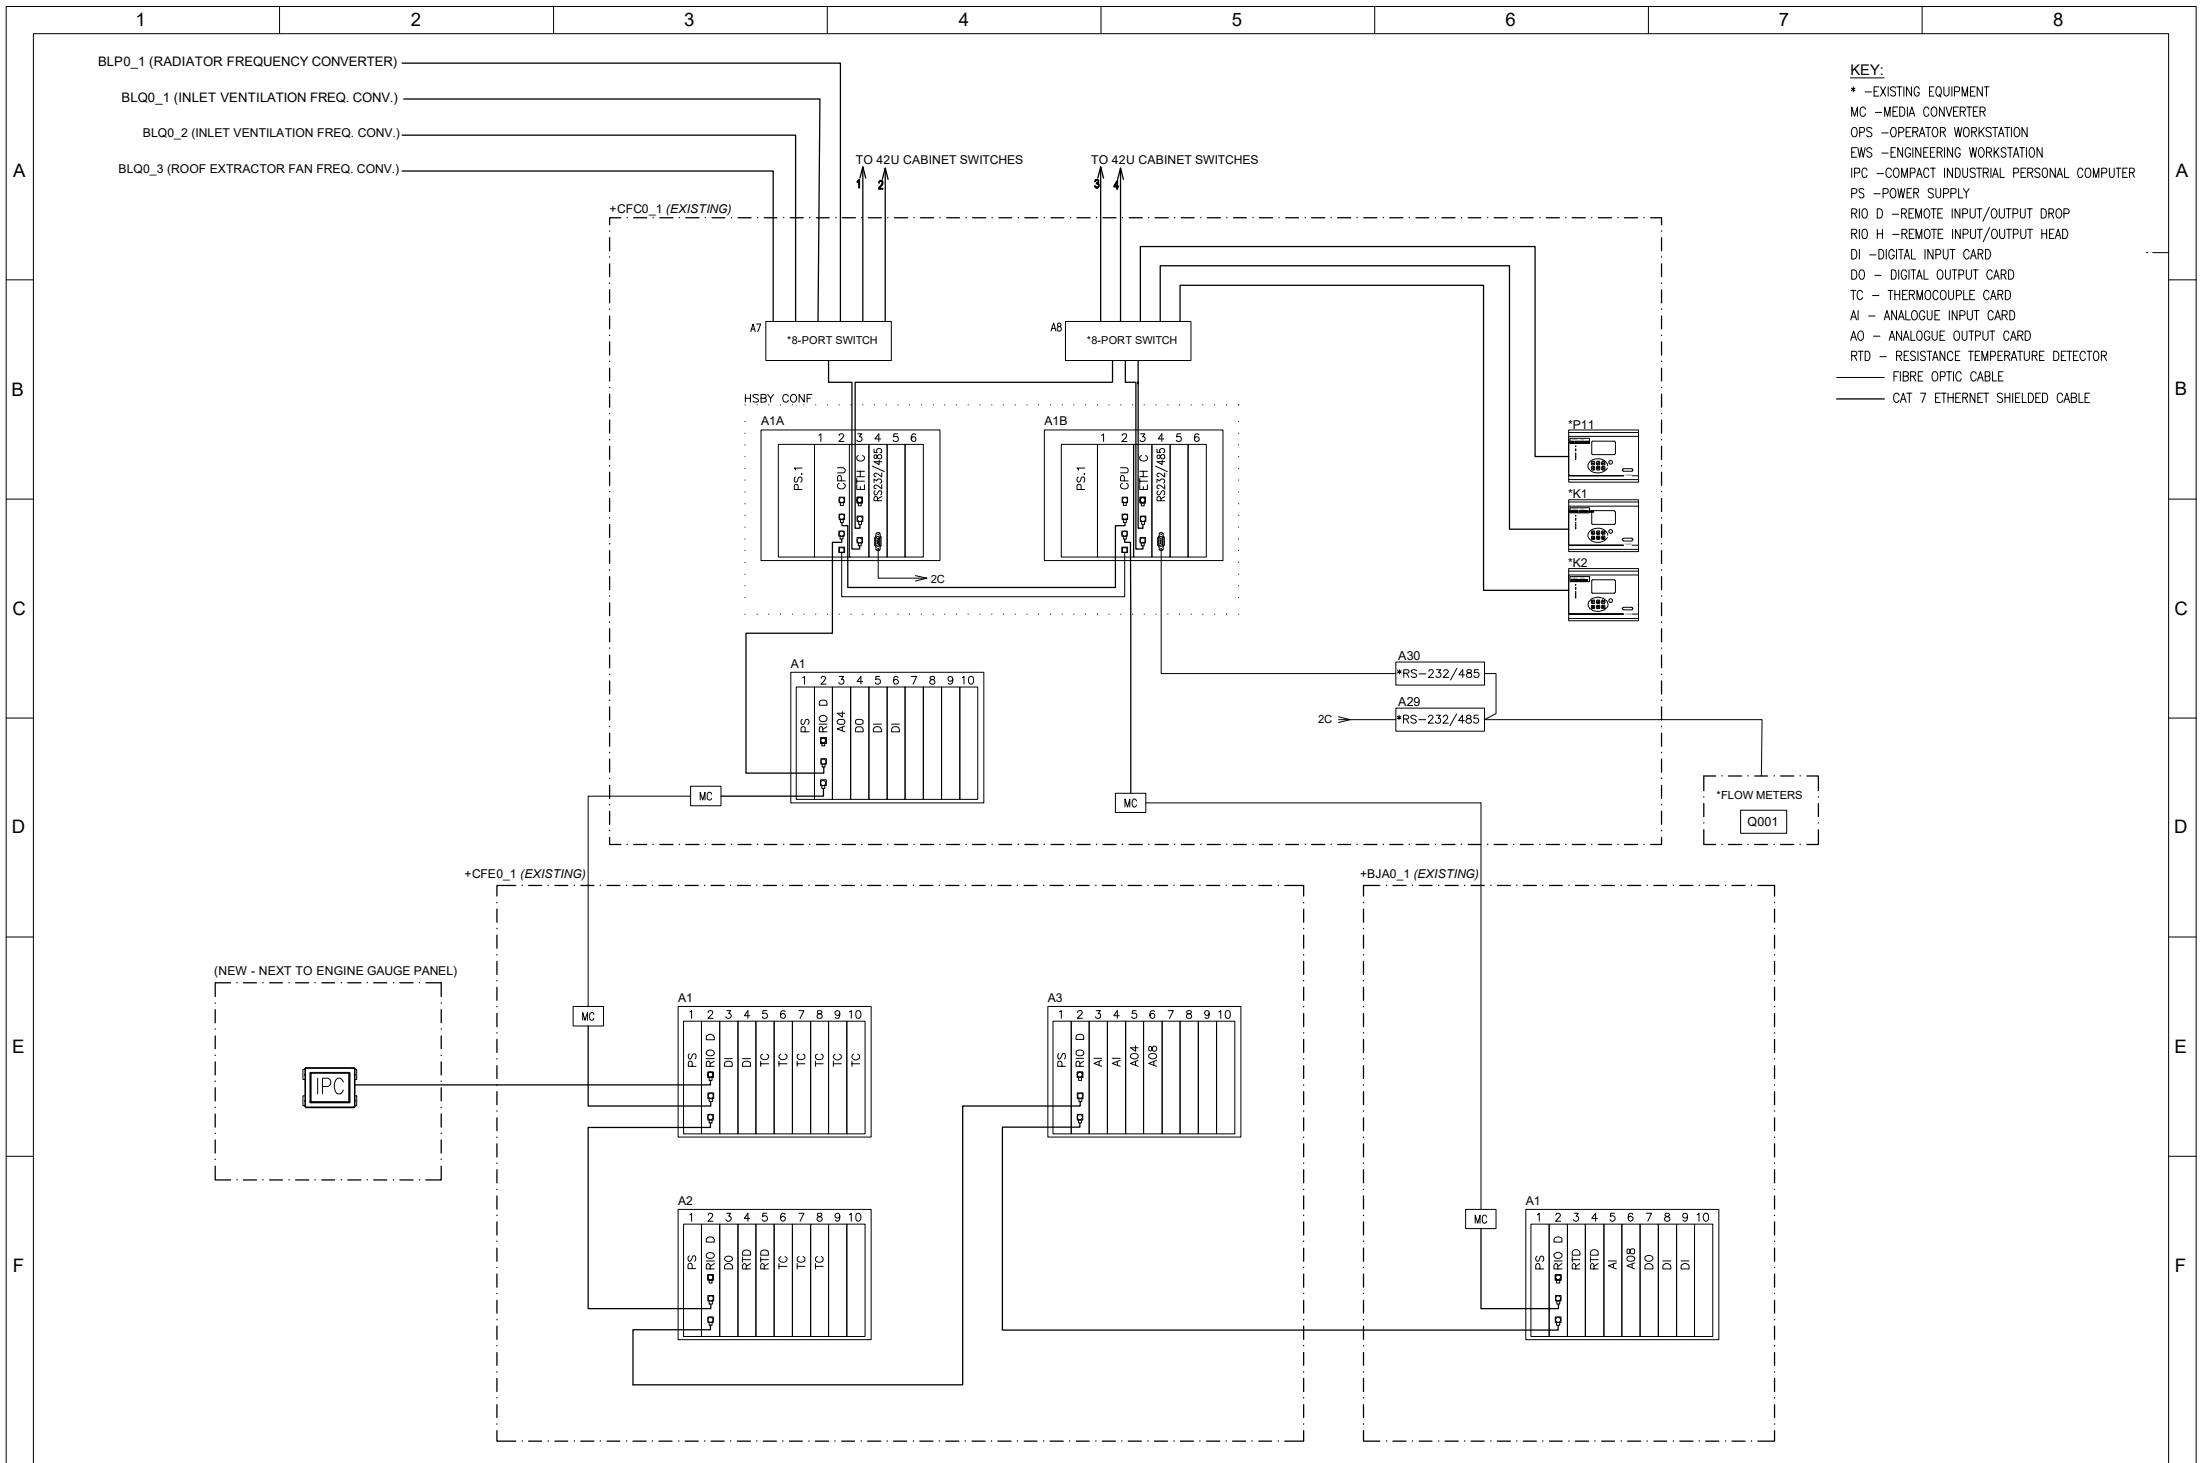

**KEY:**

- \* - EXISTING EQUIPMENT
- MC - MEDIA CONVERTER
- OPS - OPERATOR WORKSTATION
- EWS - ENGINEERING WORKSTATION
- IPC - COMPACT INDUSTRIAL PERSONAL COMPUTER
- PS - POWER SUPPLY
- RIO D - REMOTE INPUT/OUTPUT DROP
- RIO H - REMOTE INPUT/OUTPUT HEAD
- DI - DIGITAL INPUT CARD
- DO - DIGITAL OUTPUT CARD
- TC - THERMOCOUPLE CARD
- AI - ANALOGUE INPUT CARD
- AO - ANALOGUE OUTPUT CARD
- RTD - RESISTANCE TEMPERATURE DETECTOR
- FIBRE OPTIC CABLE
- CAT 7 ETHERNET SHIELDED CABLE