




0. Ground Floor 1:100

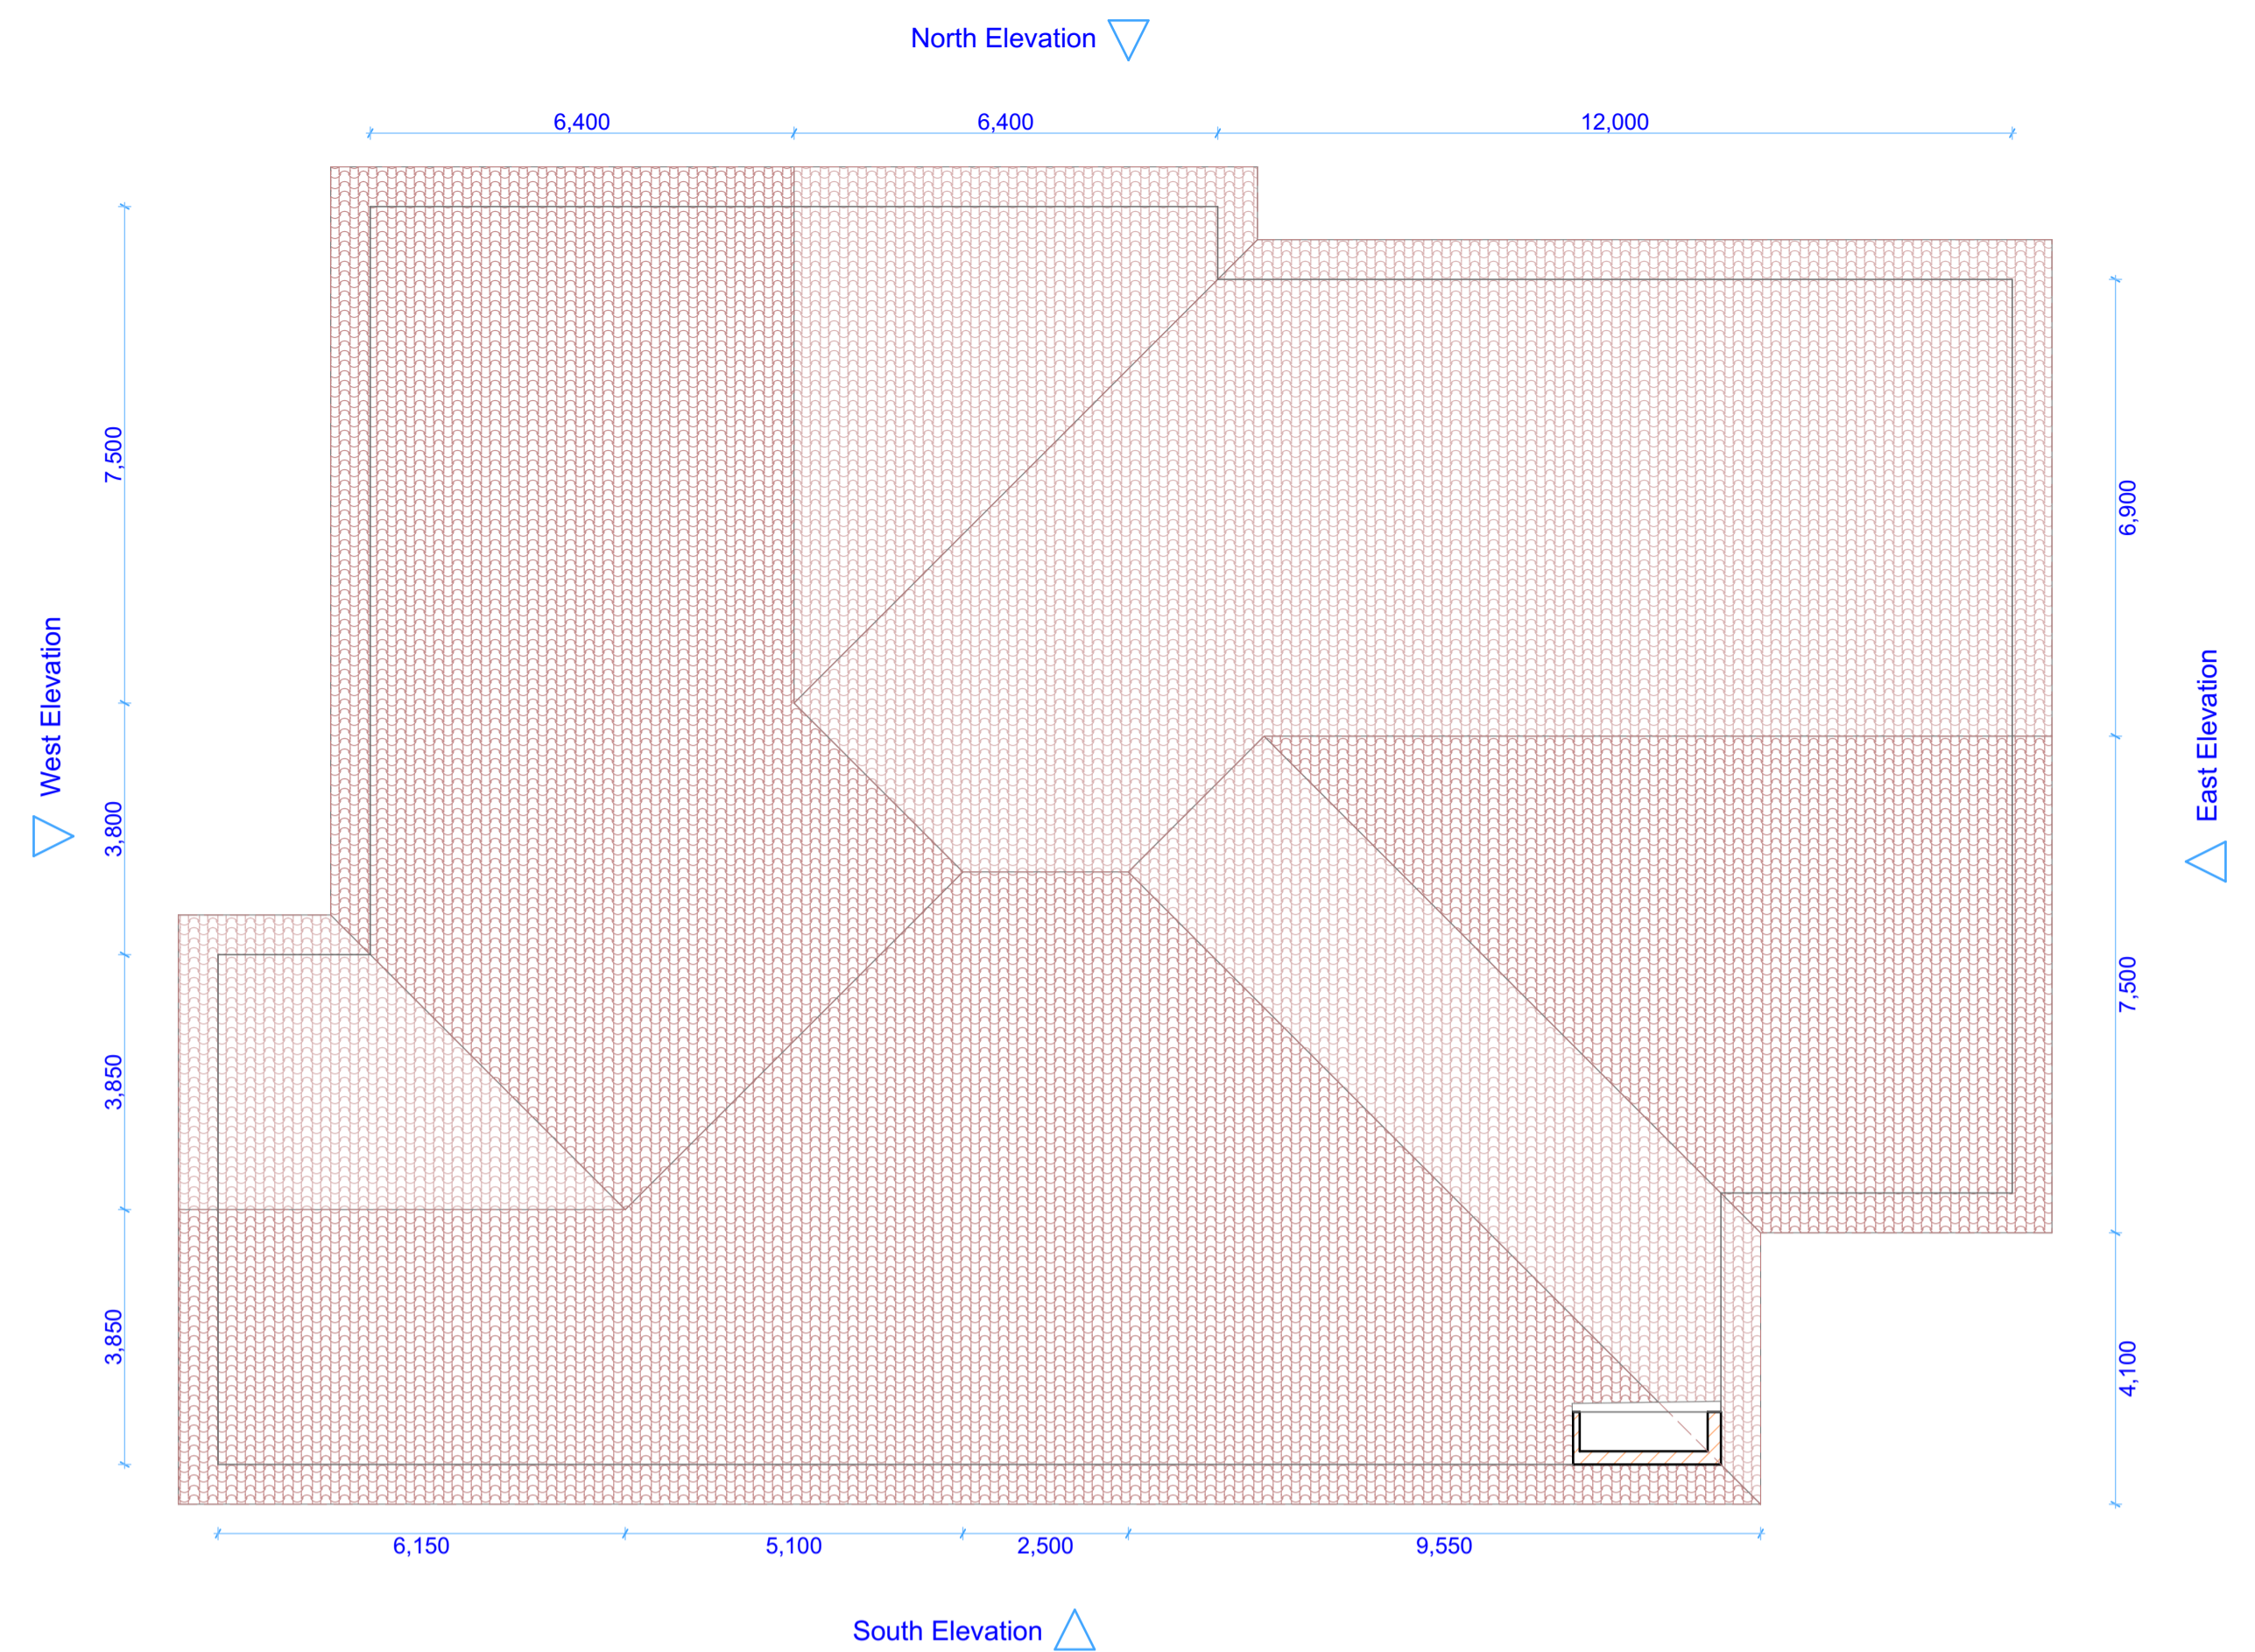


1. Roofing plan 1:100

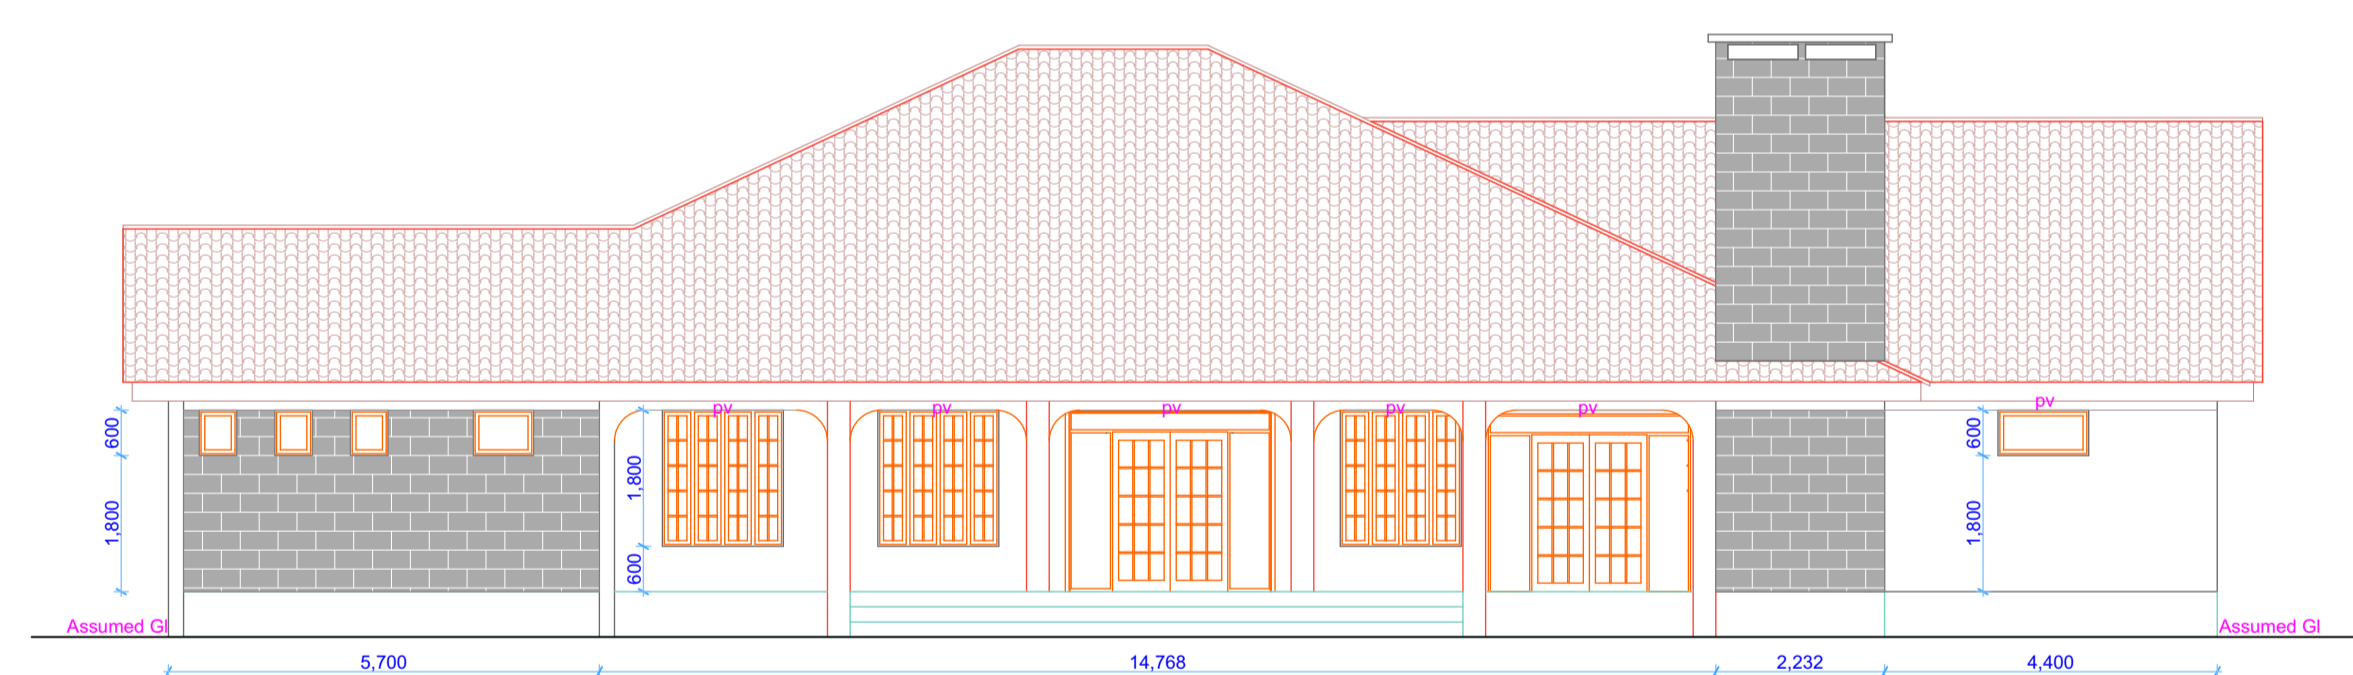


South Elevation 1:100

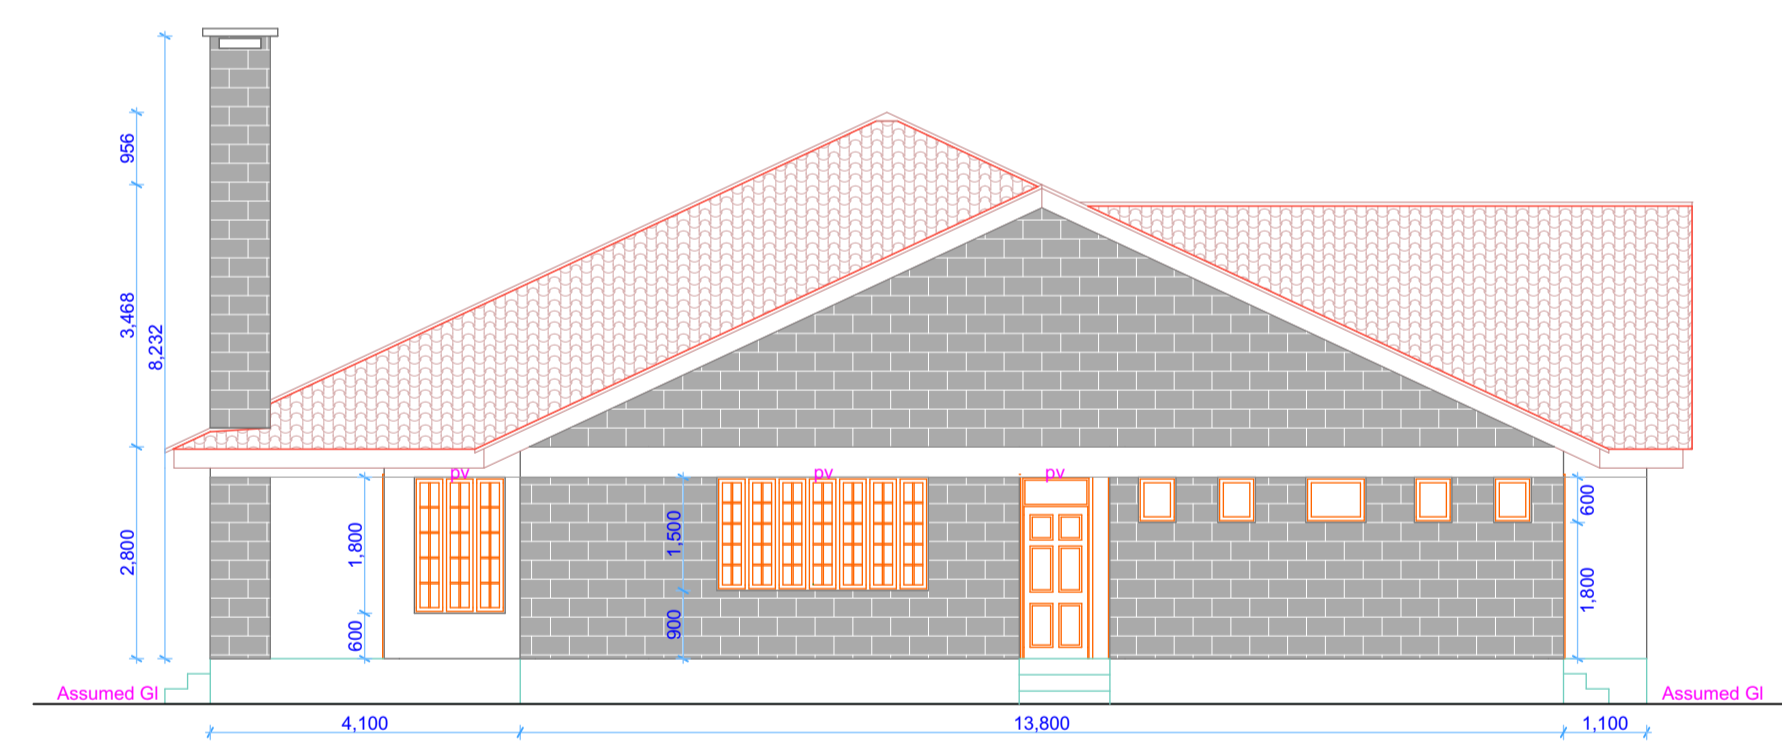

East Elevation 1:100

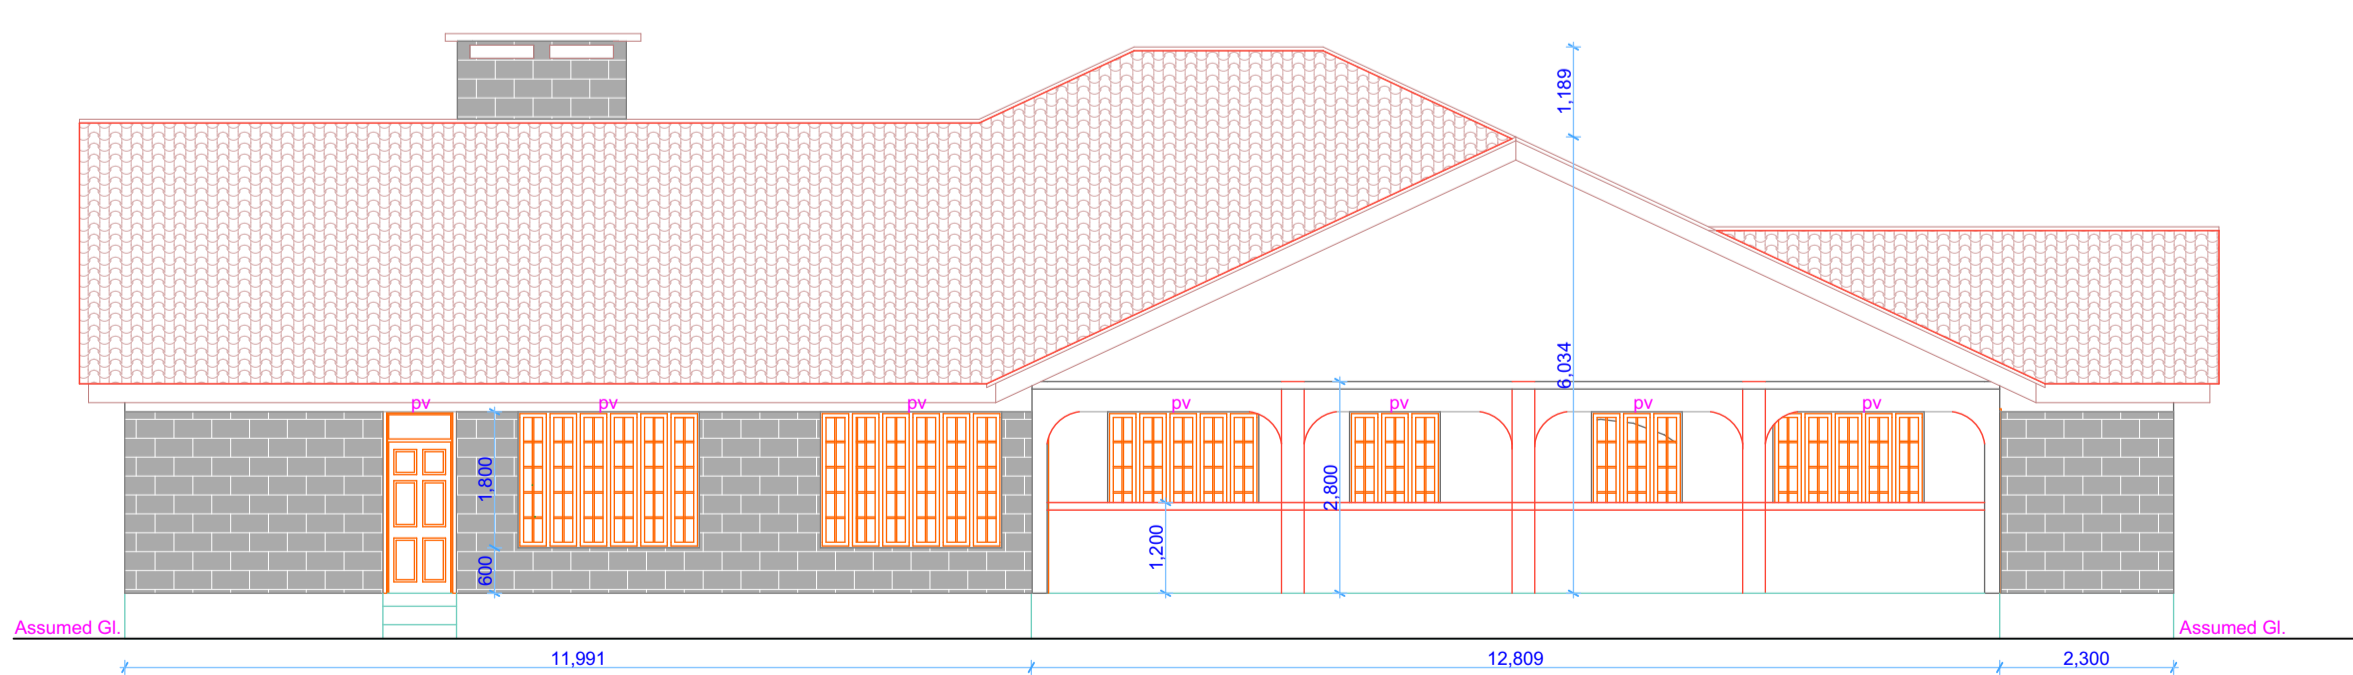

North Elevation 1:100

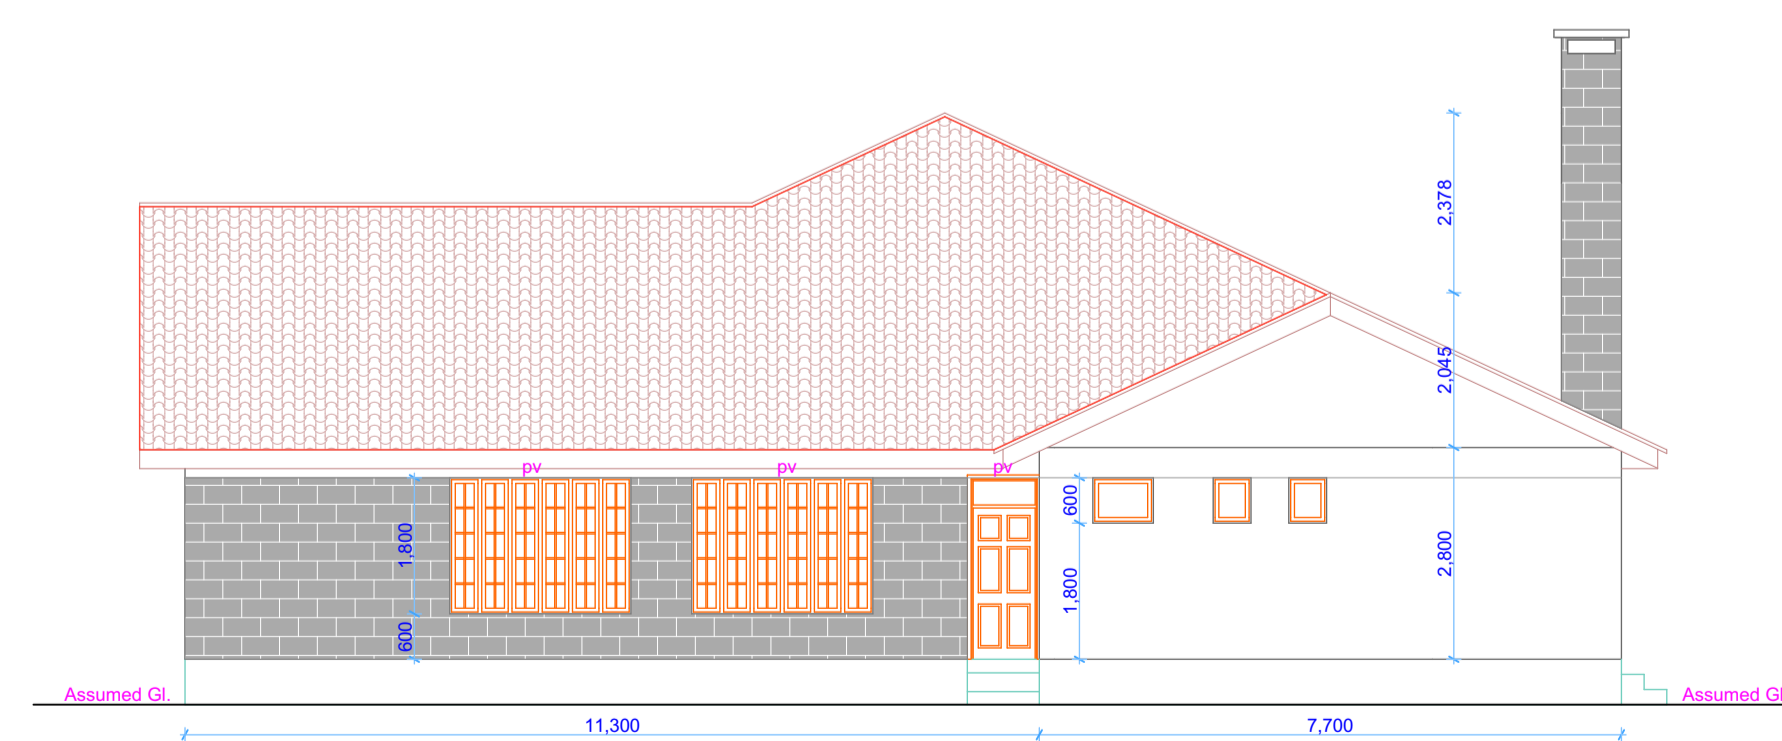

West Elevation 1:100

**CONSTRUCTION OF SOCIAL HALL
AT KENGEN GOGO STATION**