

NOTES

All dimensions are shown in mm unless otherwise specified.

Drawings are not to be scaled. Only figured dimensions to be used.

The contractor must check and verify all dimensions on site before commencement of any work.

This drawing is protected under the Copyright Act and thus it is not to be reproduced or copied in whole or in part without author's consent.

SHEET INDEX

0	General (symbols legend, notes, list, cover)
1	Plans
2	Elevations
3	Sections
4	Large-Scale Views
5	Details
6	Schedules & Diagrams
7	3D Impressions

KEY PLAN

REVISIONS

Date	Descriptions

CLIENT

KENGEN,
P.O. BOX 47936, 00100,
NAIROBI.

Client's Signature: _____



PROJECT TITLE

PROPOSED KENGEN GEO-THERMAL TRAINING CENTRE AT NAIVA SHA ON PLOT L.R. NO. FOR KENGEN

Drawing title
GENERATOR ROOM-

PLANS

Drawn: GRN	Date: 31/03/2022	Revision:
Scale: 1:100	Job no:	22106
Approved: S.K.M	Sheet No.:	

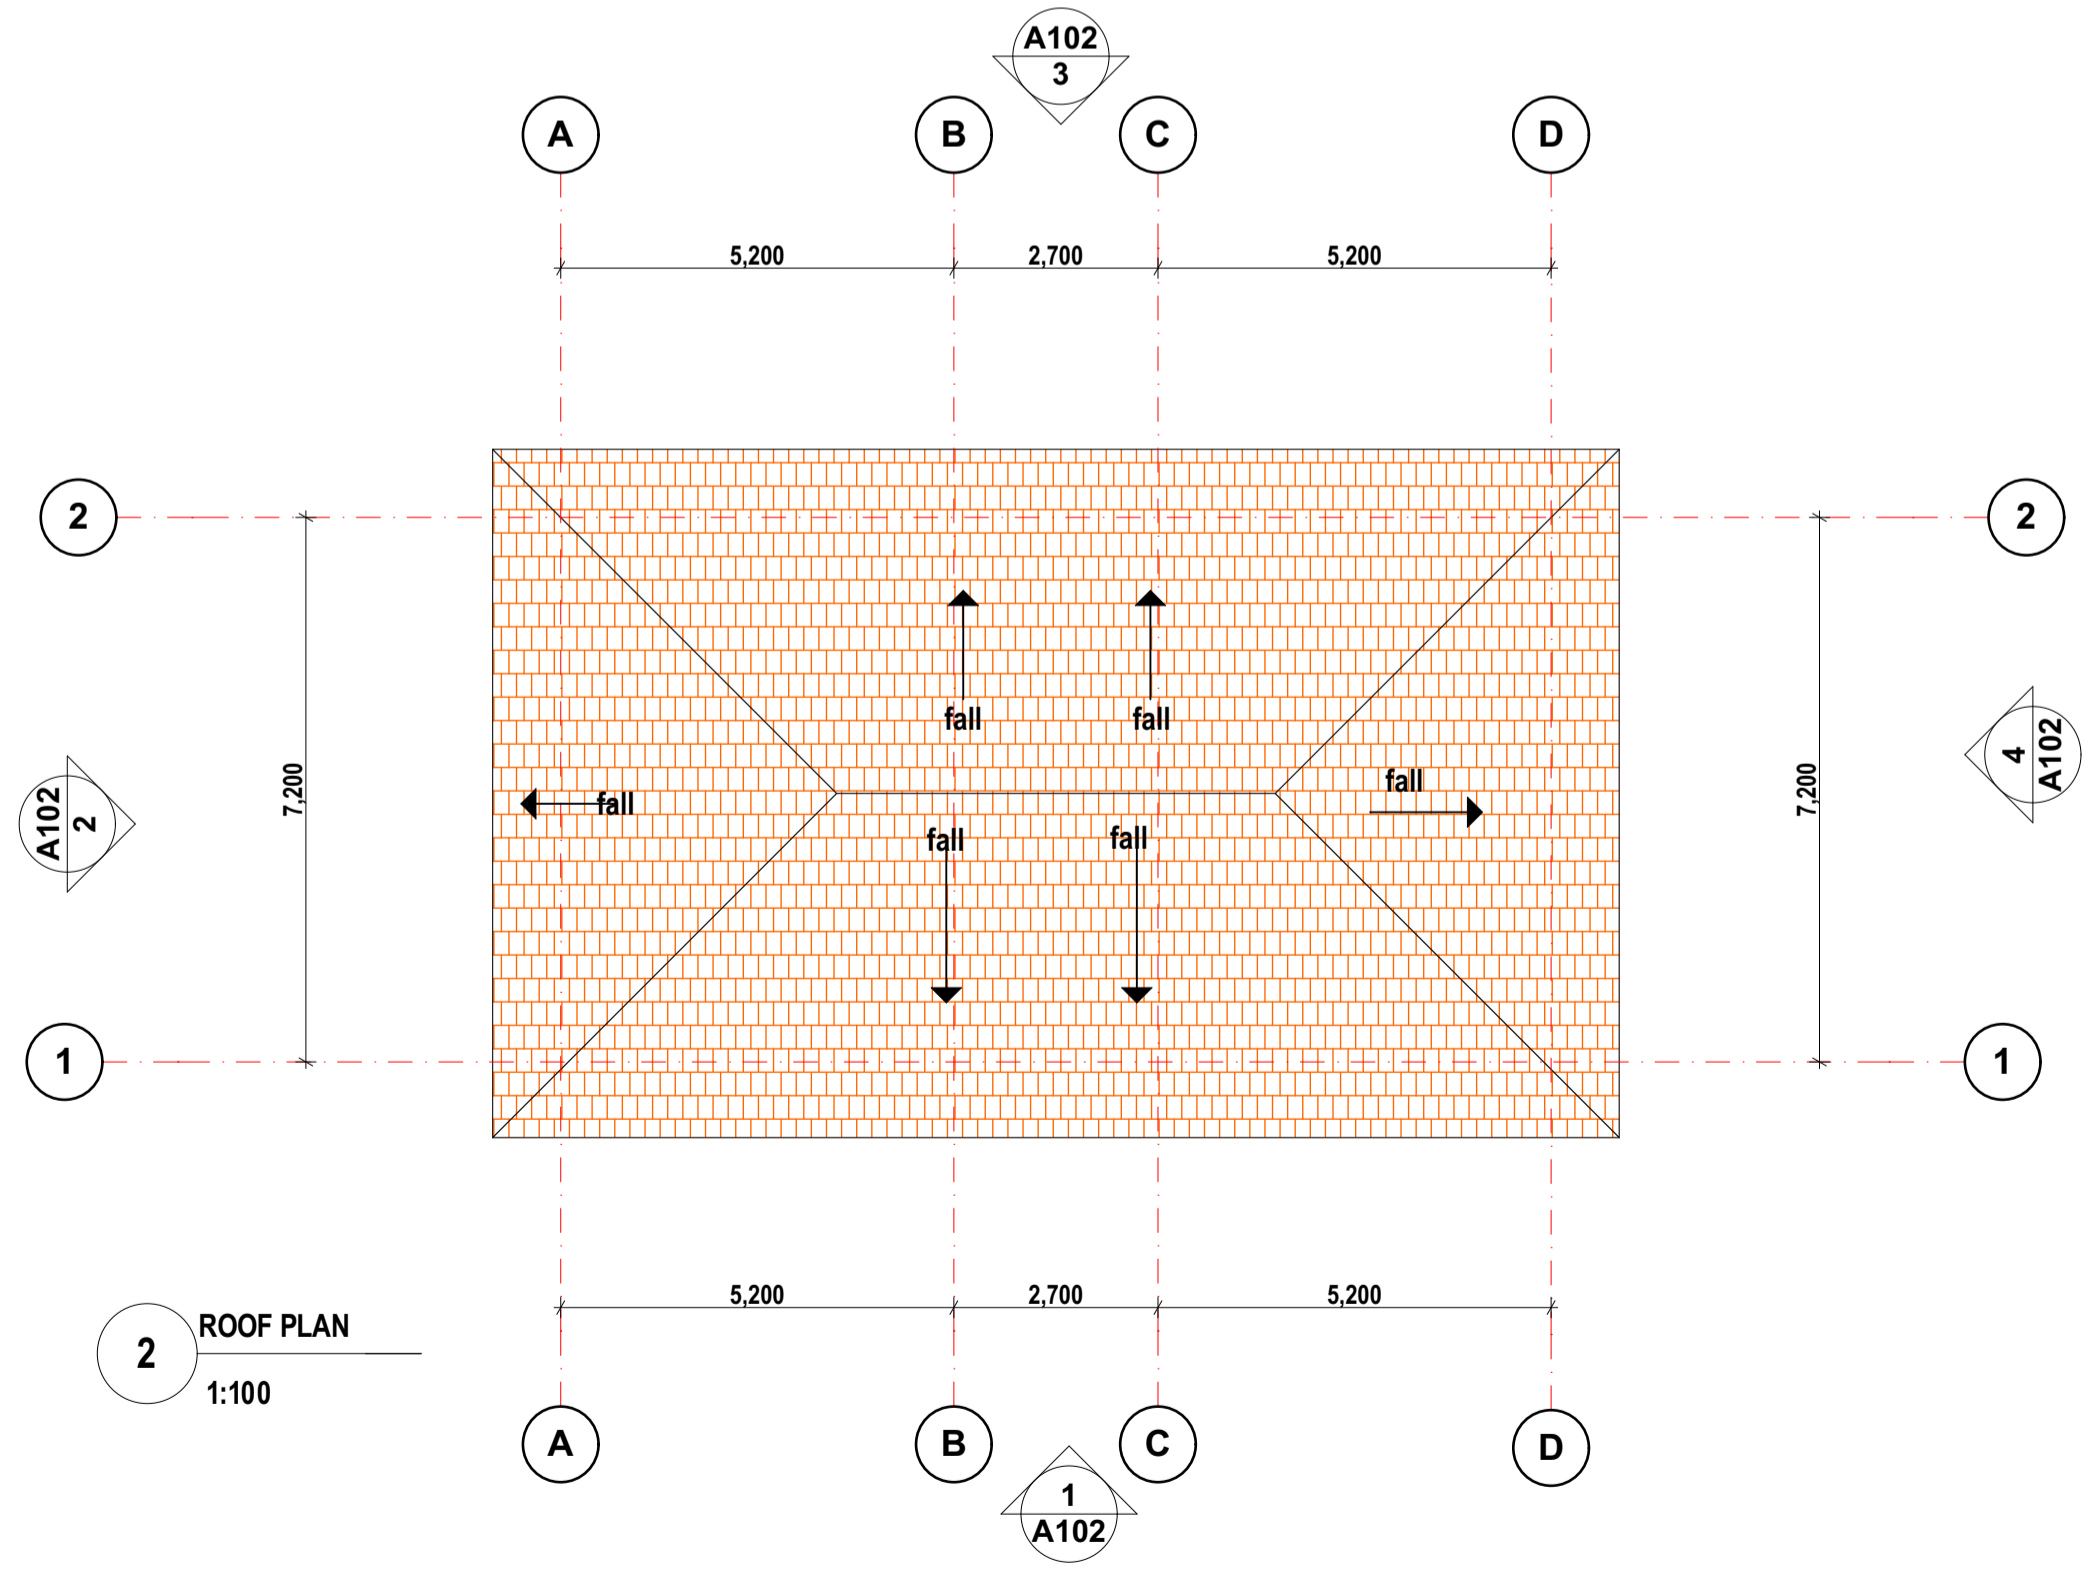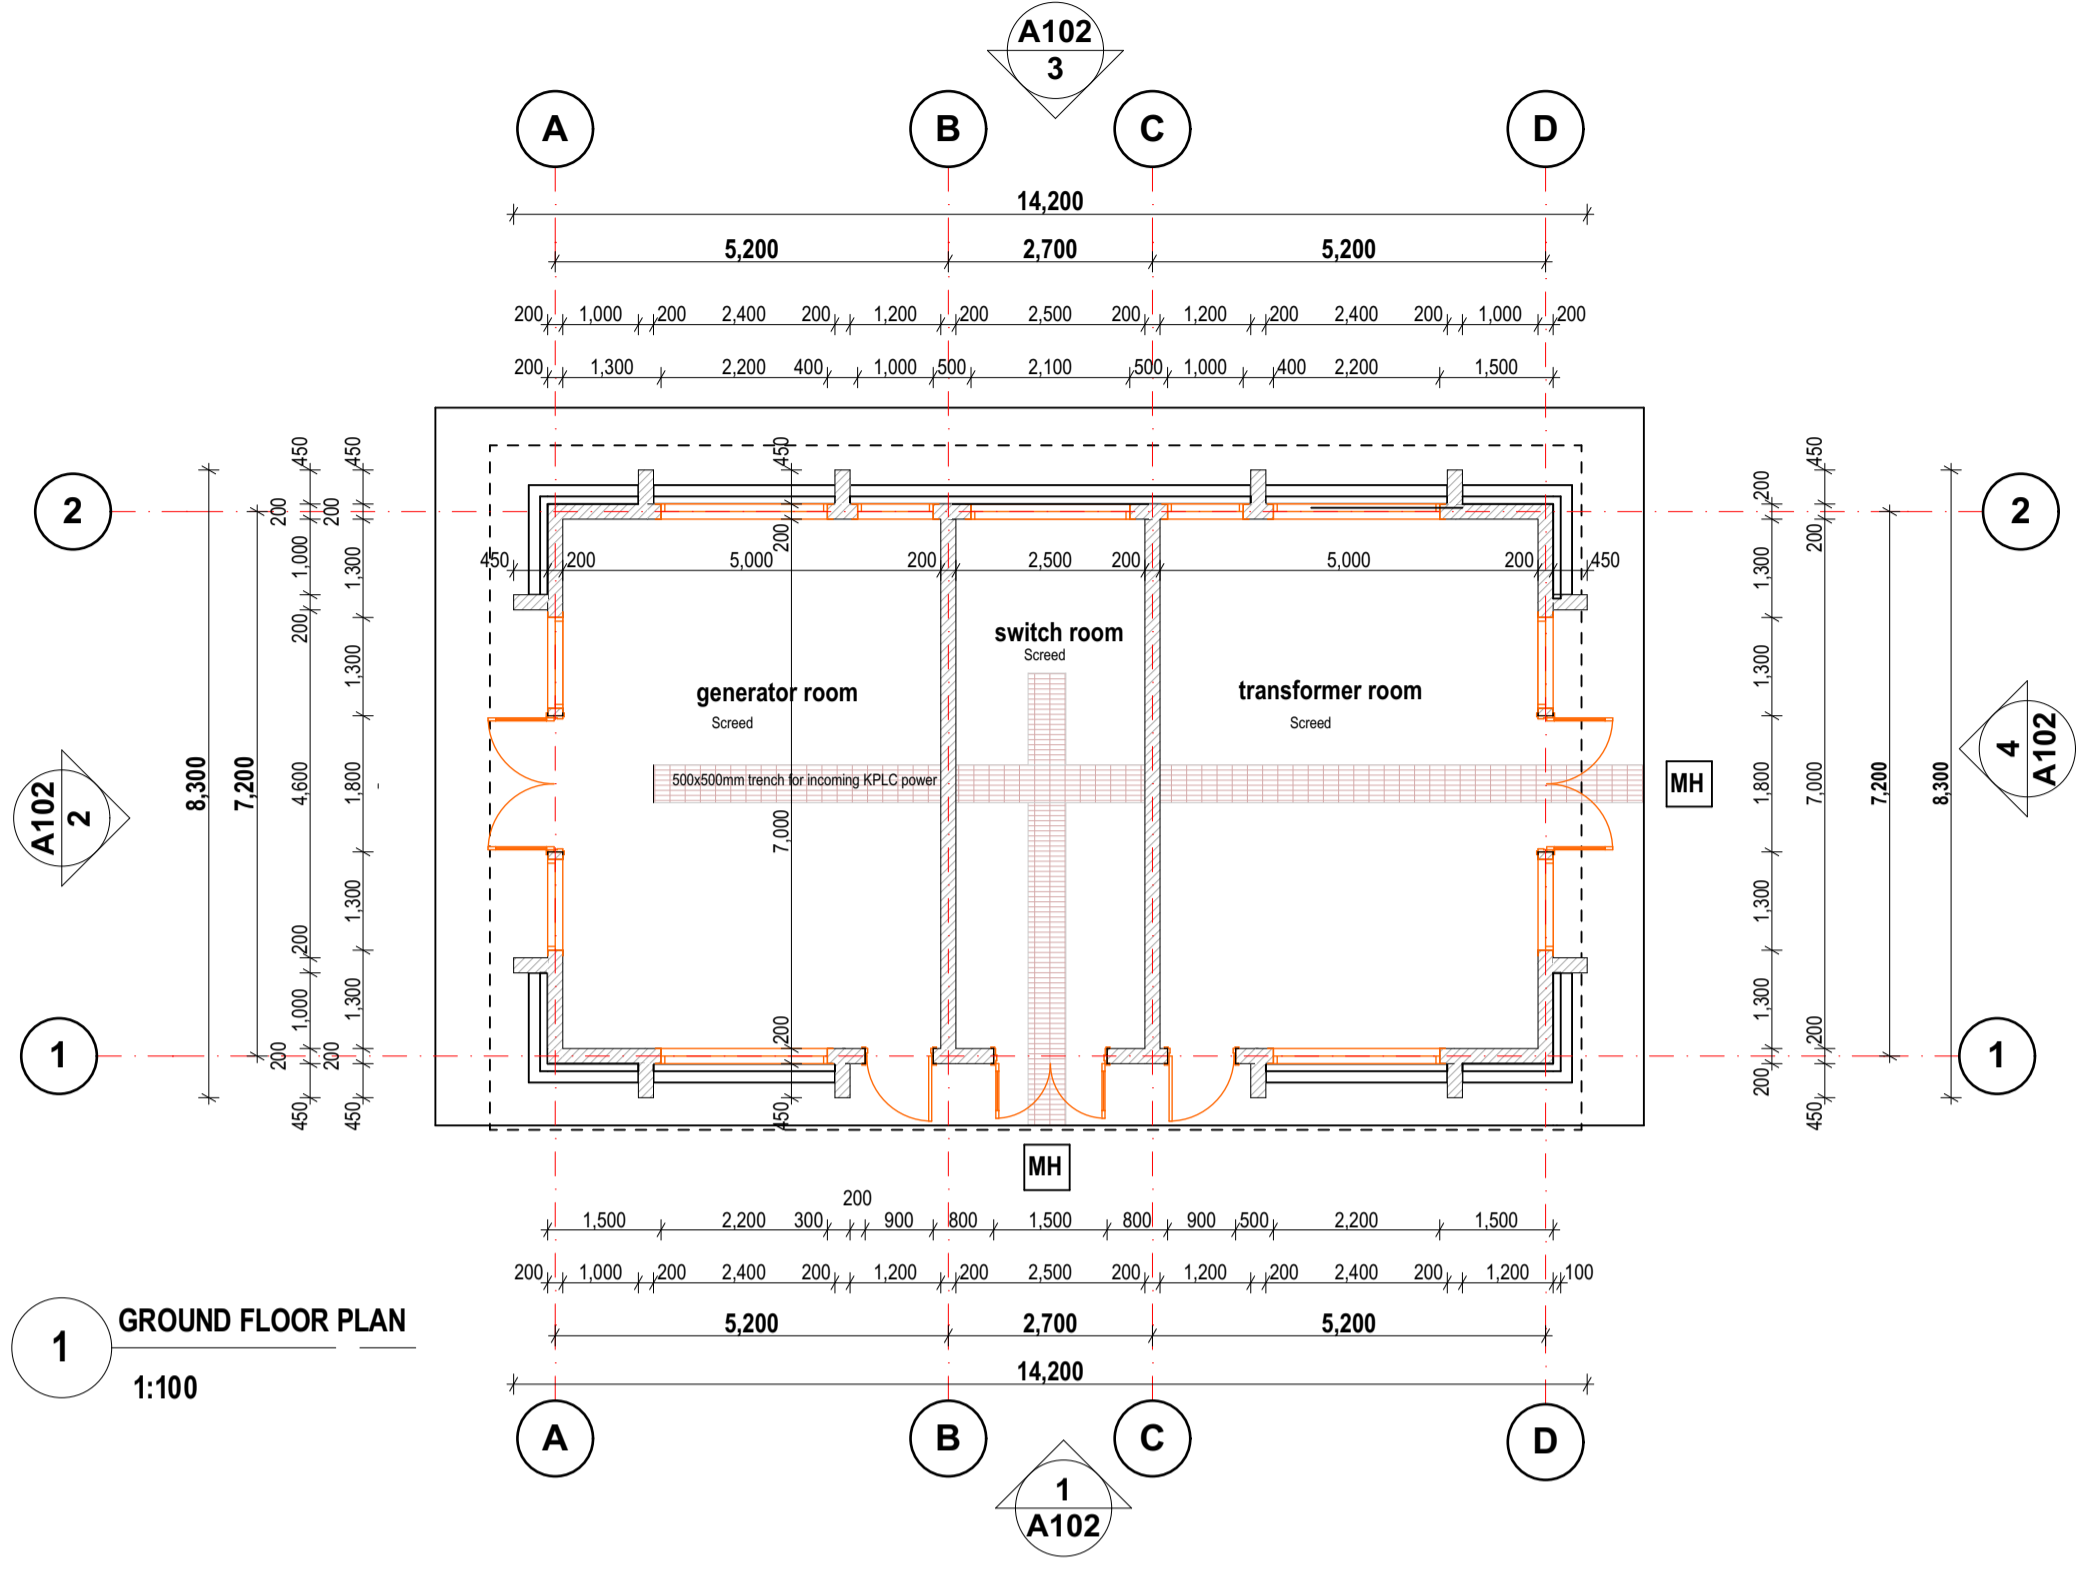

NOTES

All dimensions are shown in mm unless otherwise specified.
Drawings are not to be scaled. Only figured dimensions to be used.
The contractor must check and verify all dimensions on site before commencement of any work.
This drawing is protected under the Copyright Act and thus it is not to be reproduced or copied in whole or in part without author's consent.

SHEET INDEX

0	General (symbols legend, notes, list, cover)
1	Plans
2	Elevations
3	Sections
4	Large-Scale Views
5	Details
6	Schedules & Diagrams
7	3D Impressions

KEY PLAN

REVISIONS

Date	Descriptions

CLIENT

KENGEN,
P.O. BOX 47936, 00100,
NAIROBI.

Client's Signature:

PROJECT TITLE

**PROPOSED KENGEN GEO-THERMAL
TRAINING CENTRE AT NAIVASHA ON PLOT
L.R. NO. FOR KENGEN**

Drawing title
GENERATOR ROOM-

ELEVATIONS & SECTIONS

Drawn: GRN	Date: 31/03/2022	Revision:
Scale: 1:100	Job no.	22106
Approved: S.K.M	Sheet No.	

