



KGK-KIP-005-2025

RFx: 5000016523

**TENDER FOR SUPPLY AND INSTALLATION, OF 11KV INDOOR METAL CLAD SWITCHGEAR PANEL & UNDERGROUND
CABLE FOR KIPEVU III POWER STATION
(CITIZEN CONTRACTORS)**

21st March, 2025

CLARIFICATION No.1

In accordance with the “Tender for Supply and Installation of 11KV Indoor Metal Clad Switchgear Panel & Underground Cable for Kipevu III Power Station,” KenGen hereby issues, Clarification No.1


ITEM	BIDDER’S CLARIFICATION	KENGEN RESPONSE
1.	We are participating in the subject tender for Supply and Installation Of 11kv Indoor Metal Clad Switchgear Panel & Underground Cable for Kipevu III Power Station. Kindly please provide the Single Line Diagram or drawings.	Please find the drawings attached as; Appendix i -KDPI SLD Interconnection Appendix ii - KDP3 SLD Interconnection


ACKNOWLEDGEMENT OF CLARIFICATION No. 1

We, the undersigned hereby certify that the Clarification is an integral part of the document and the alterations set out in the clarification have been incorporated in the tender proposal.

Signed.....

Tenderer **Samped**

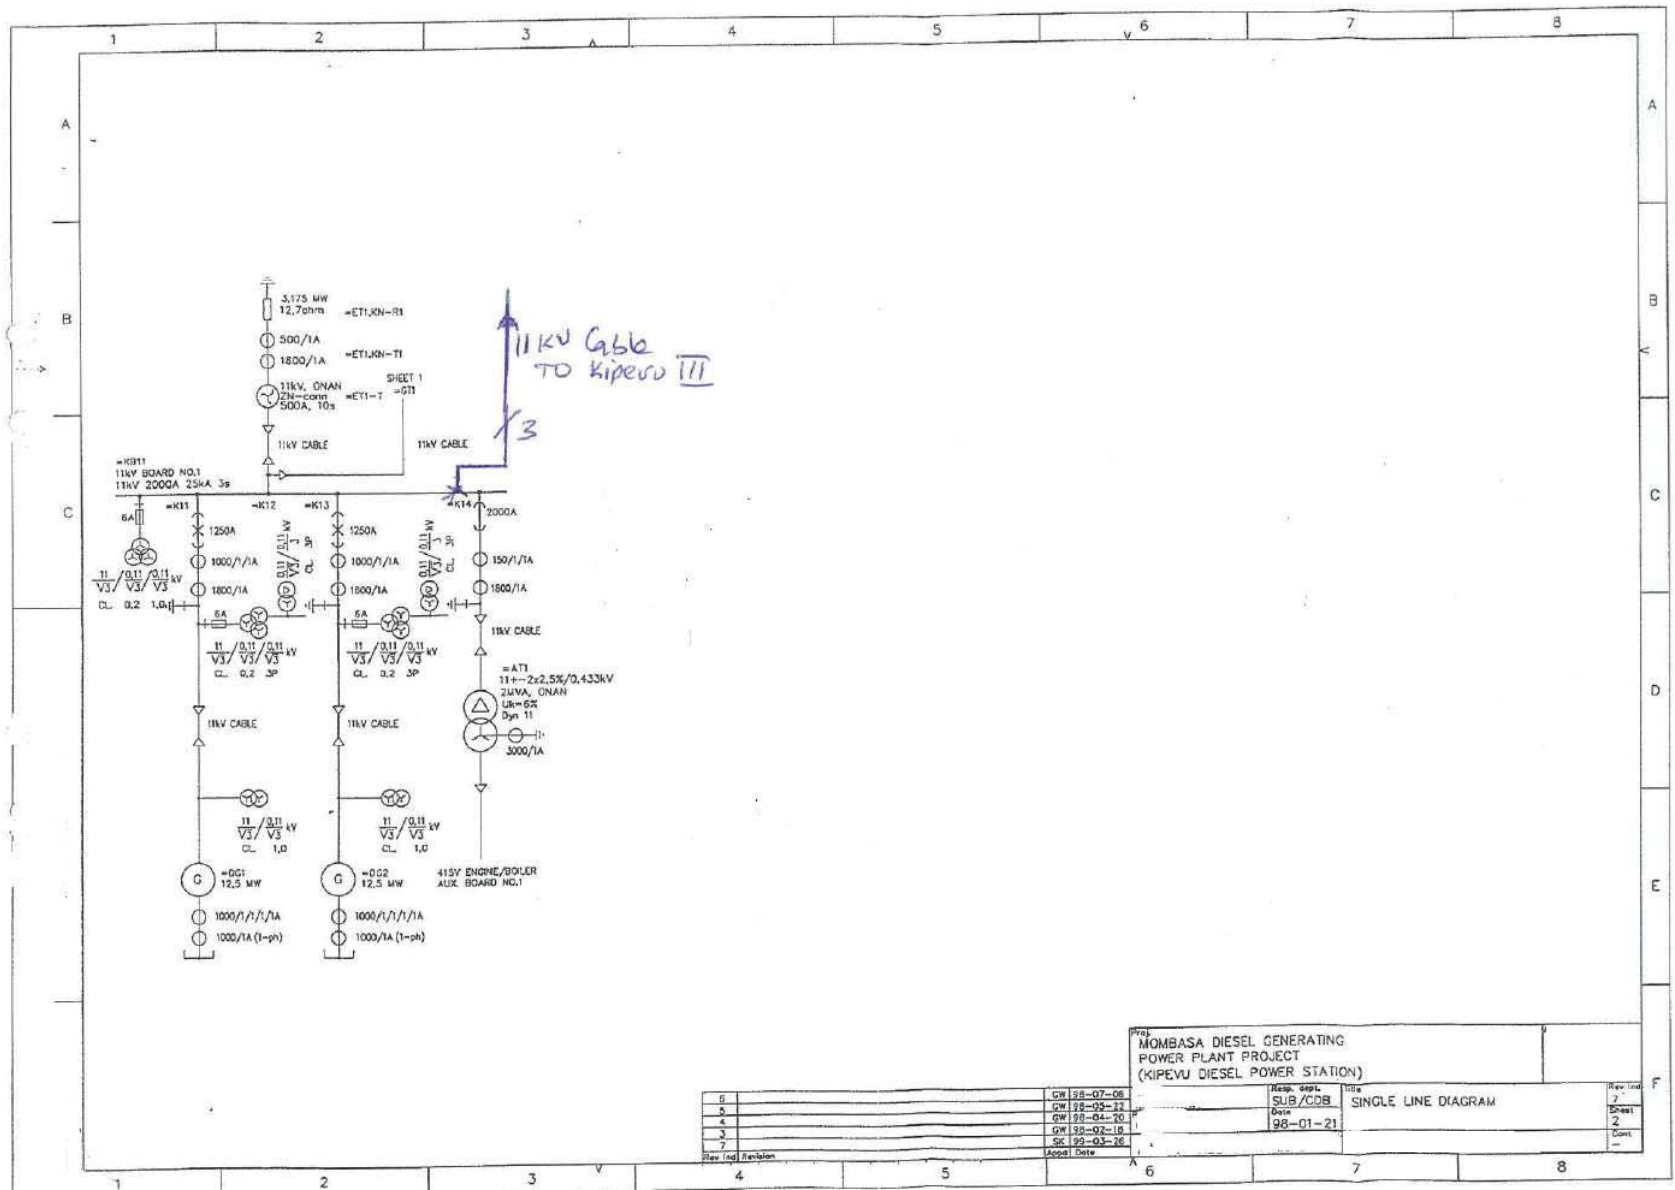


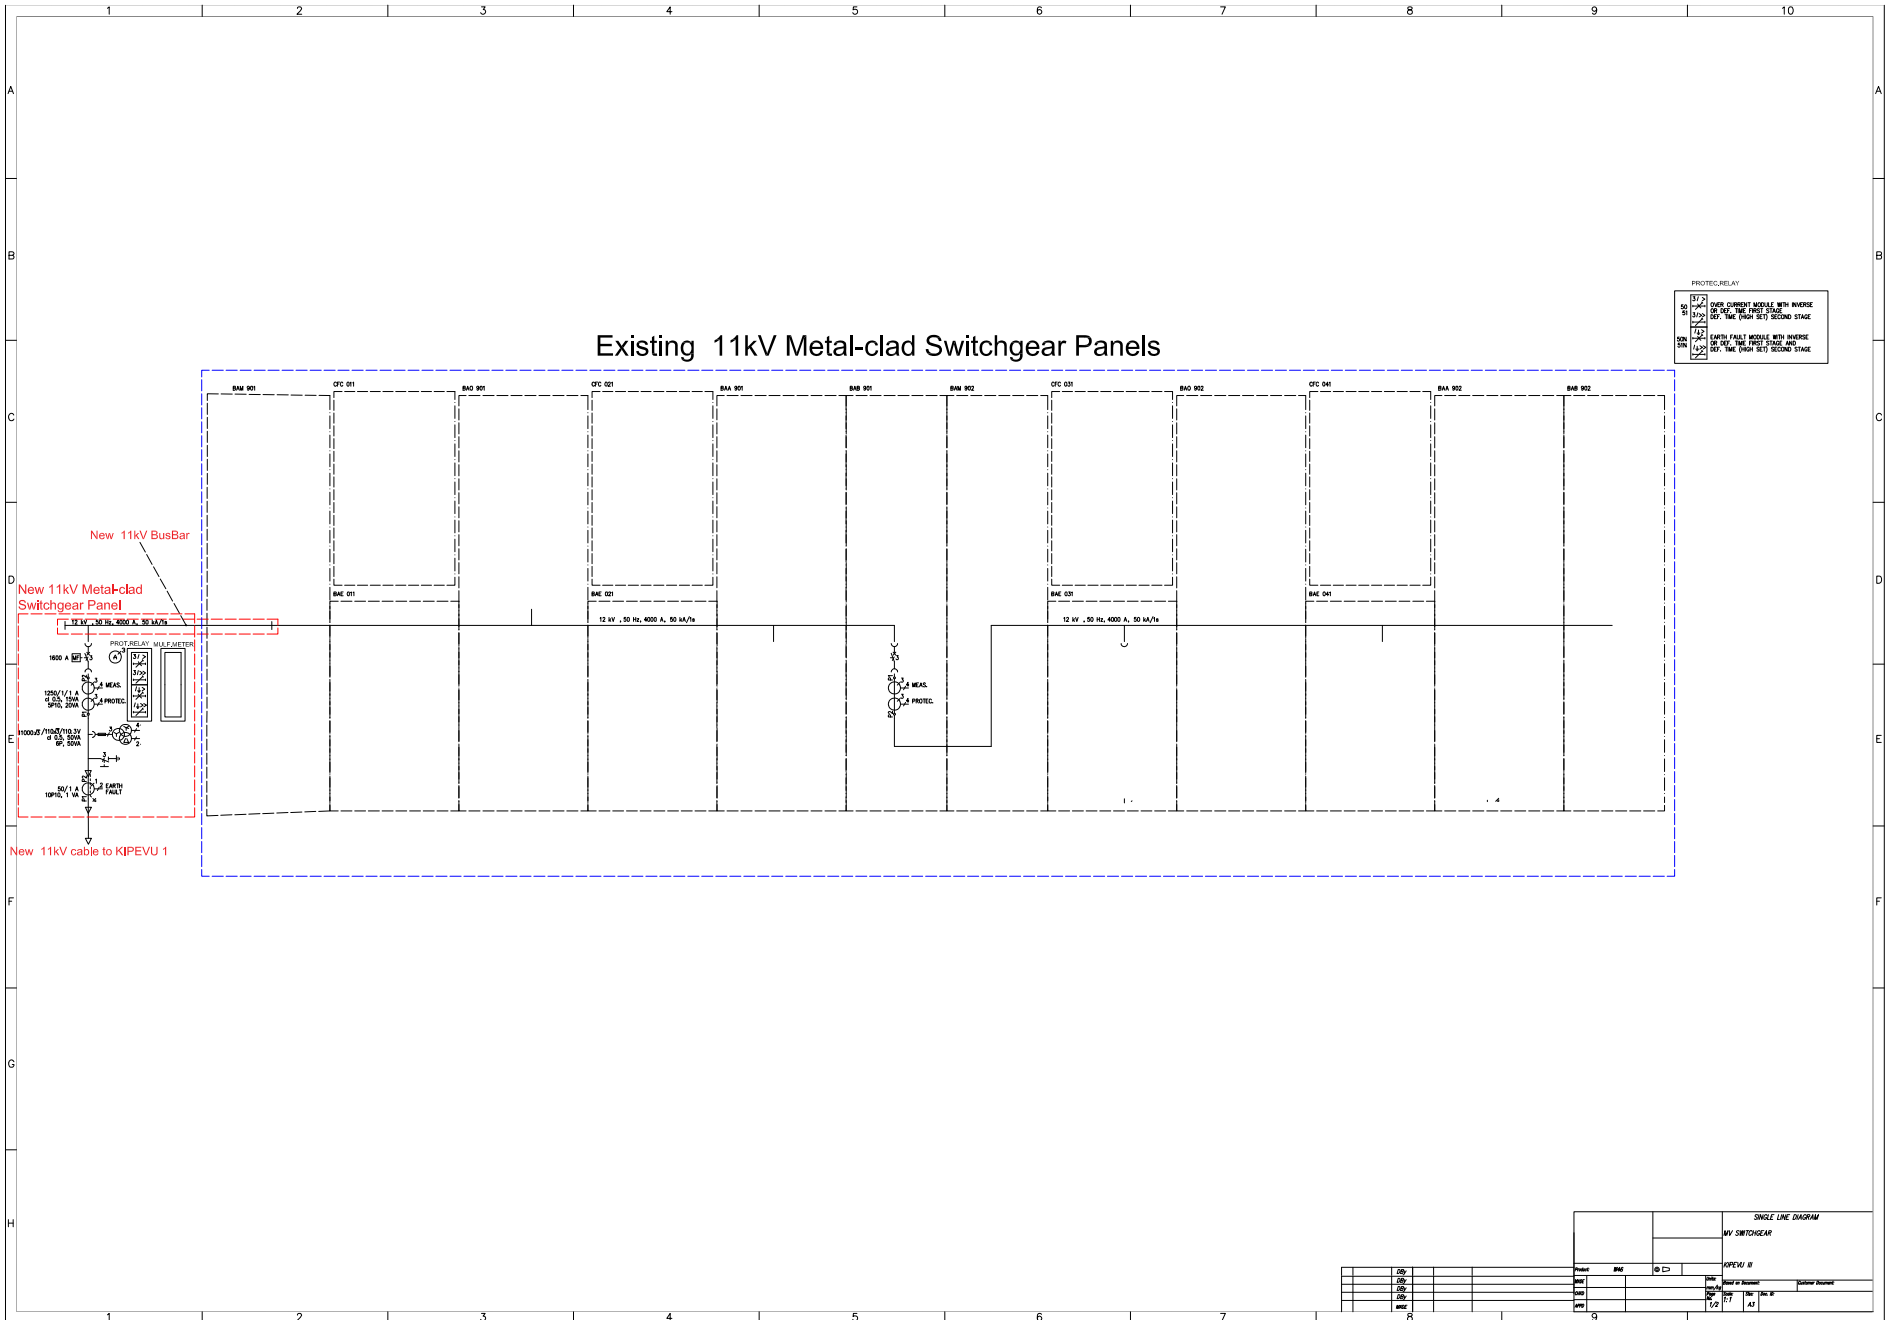

Existing 11kV Metal-clad Switchgear Panels

PROTEC.RELAY

01	OVER CURRENT MODULE WITH INVERSE
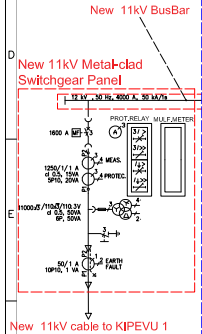

New 11kV cable to KPEVU 1

