

**NOTES**  
 All dimensions are shown in mm unless otherwise specified.  
 Drawings are not to be scaled. Only figured dimensions to be used.  
 The contractor must check and verify all dimensions on site before commencement of any work.  
 This drawing is protected under the Copyright Act and thus it is not to be reproduced or copied in whole or in part without author's consent.

**SHEET INDEX**

0	General (symbols legend, notes, list, cover)
1	Plans
2	Elevations
3	Sections
4	Large-Scale Views
5	Details
6	Schedules & Diagrams
7	3D Impressions

**KEY PLAN**

**REVISIONS**

Date	Descriptions


**CLIENT**  
 KENGEN,  
 P.O. BOX 47936, 00100,  
 NAIROBI.

**PROJECT FILE**  
 PROPOSED KENGEN GEO-THERMAL  
 TRAINING CENTRE AT NAWASHA ON PLOT  
 L.R. NO. .... FOR KENGEN

**- MASTER PLAN -**

Drawn: C.K.	Date: MARCH 2022	Revision:
Scale: As Shown	Job no:	22106
Approved: S.K. Muraya	22106	

Drawing No: **A100**

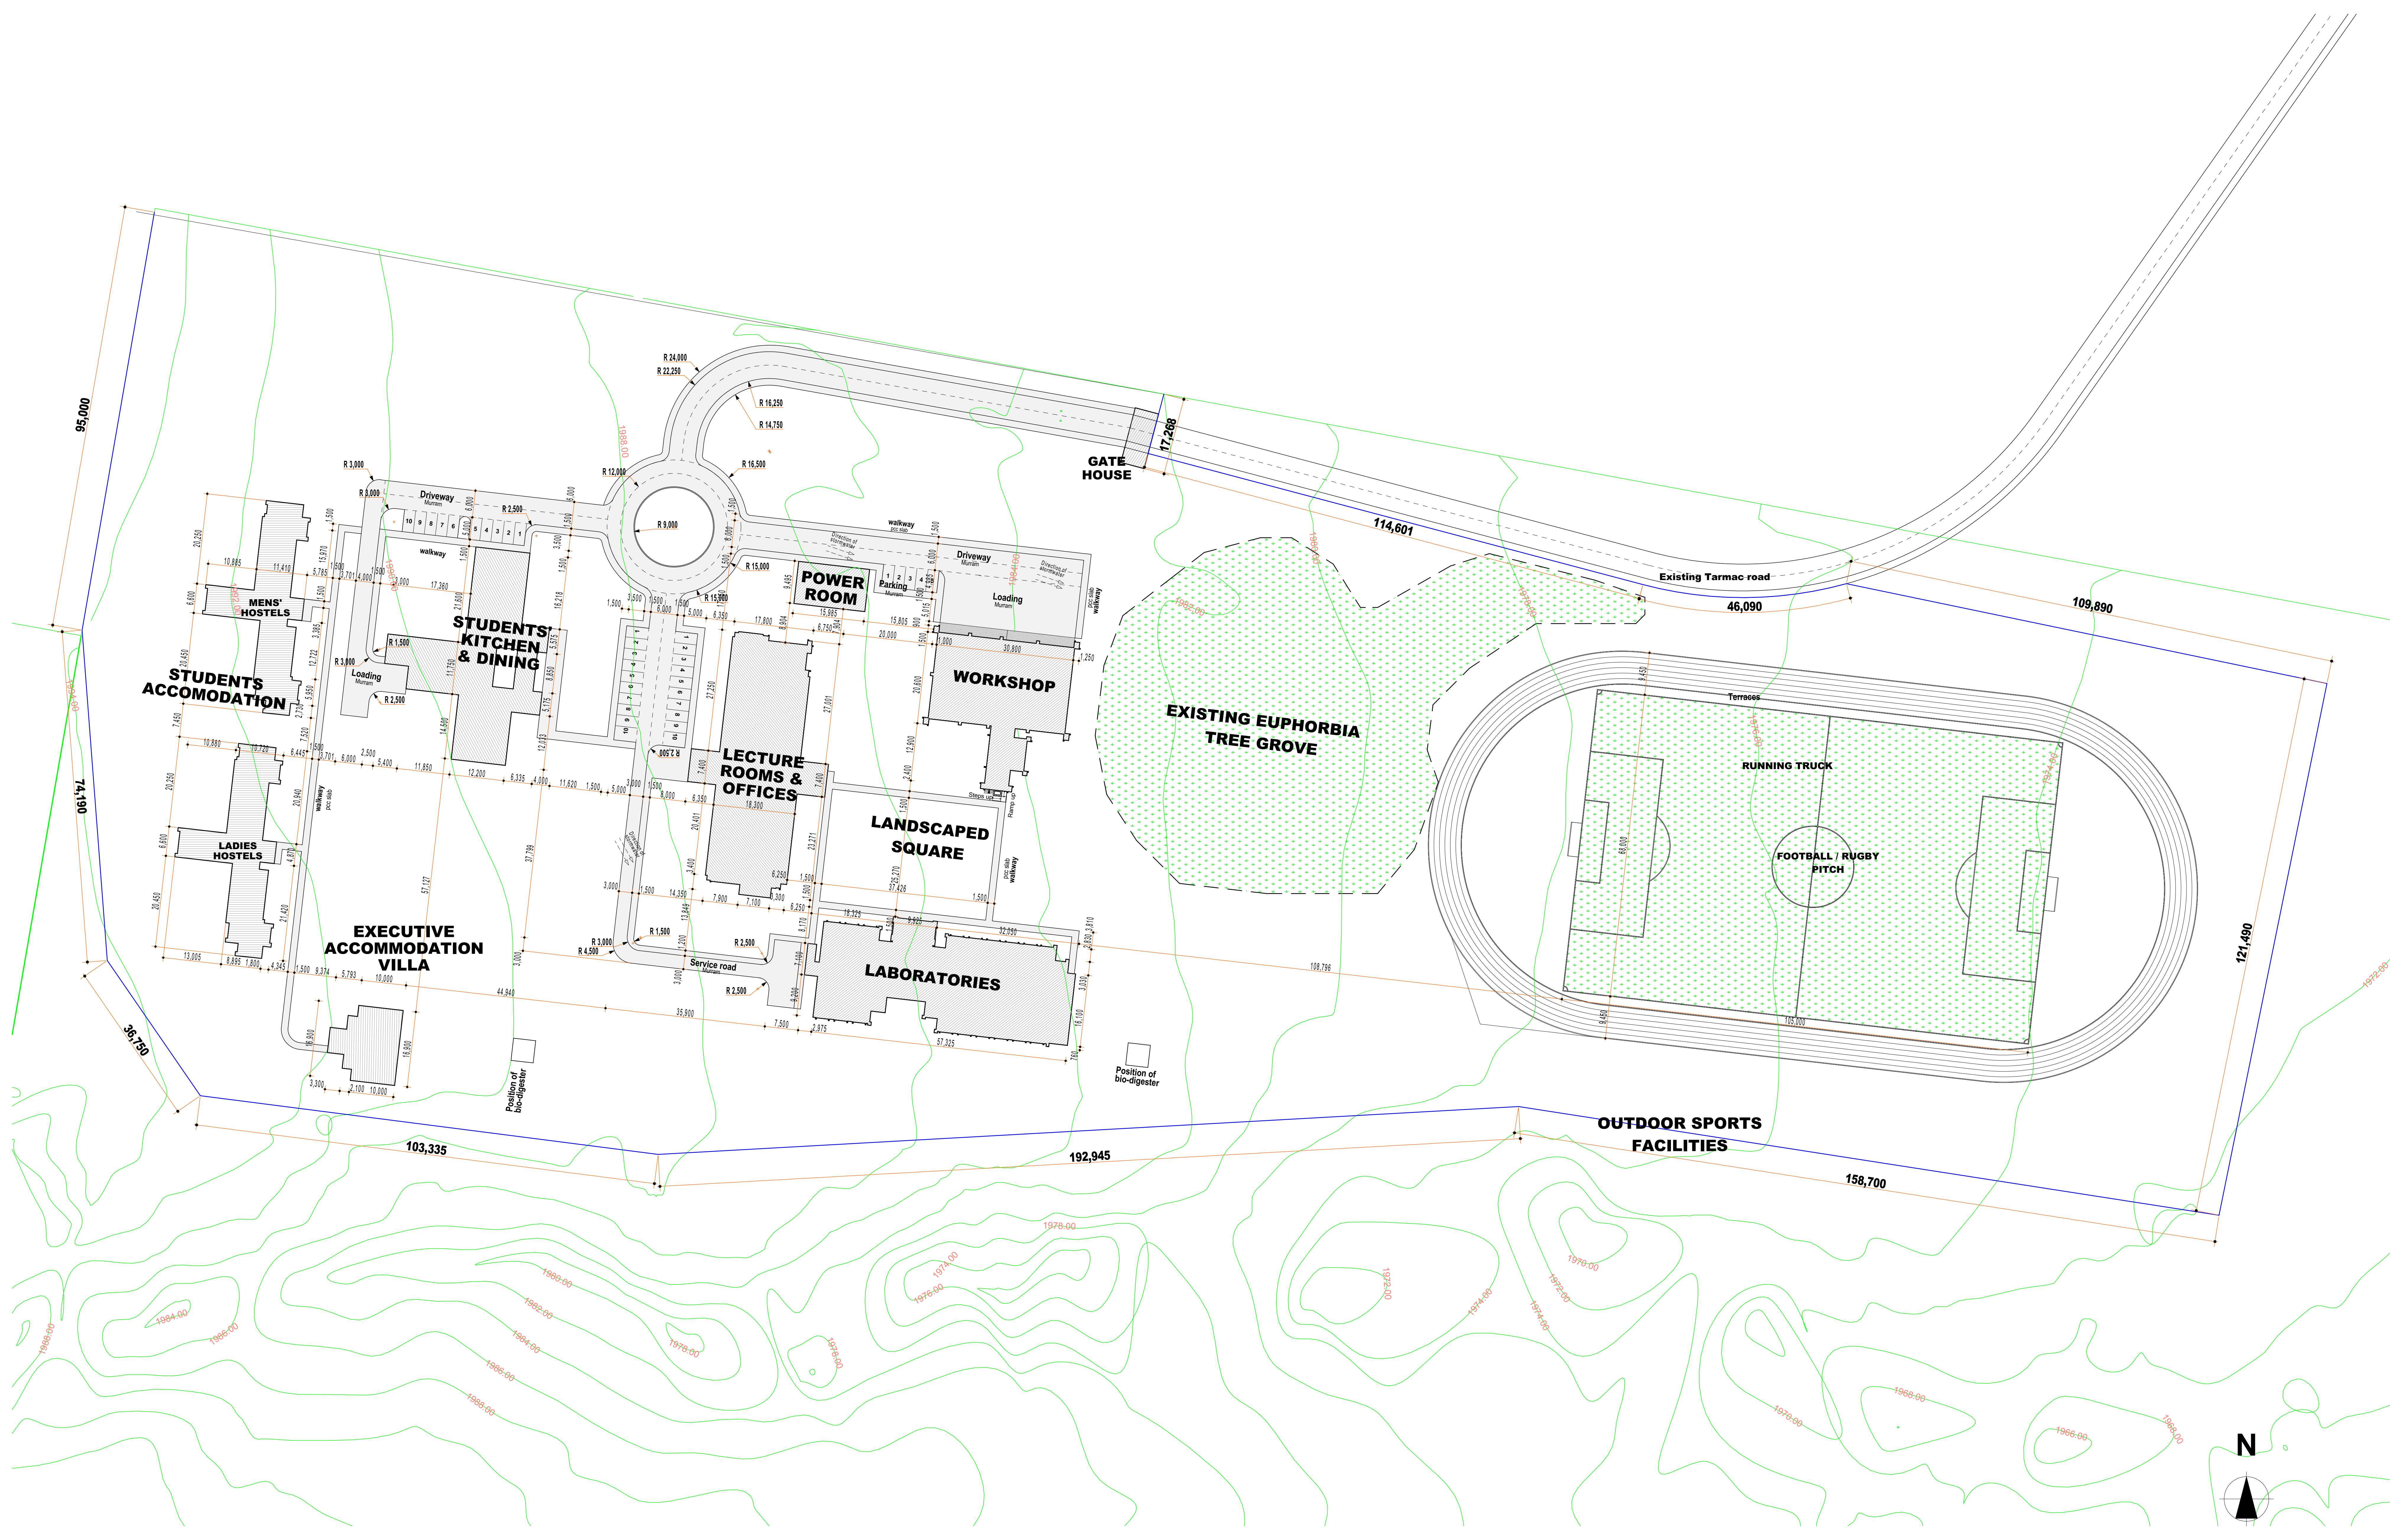

**1 - MASTER PLAN (PHASE 1) -**  
 SCALE 1:500

