


0	General (symbols legend, notes, list, cover)
1	Plans
2	Elevations
3	Sections
4	Large-Scale Views
5	Details
6	Schedules & Diagrams
7	3D Impressions

Date	Descriptions

KENGEN,
P.O. BOX 47936, 00100,
NAIROBI.

PROPOSED KENGEN GEO-THERMAL
TRAINING CENTRE AT NAIVASHA ON PLOT
L.R. NO. FOR KENGEN

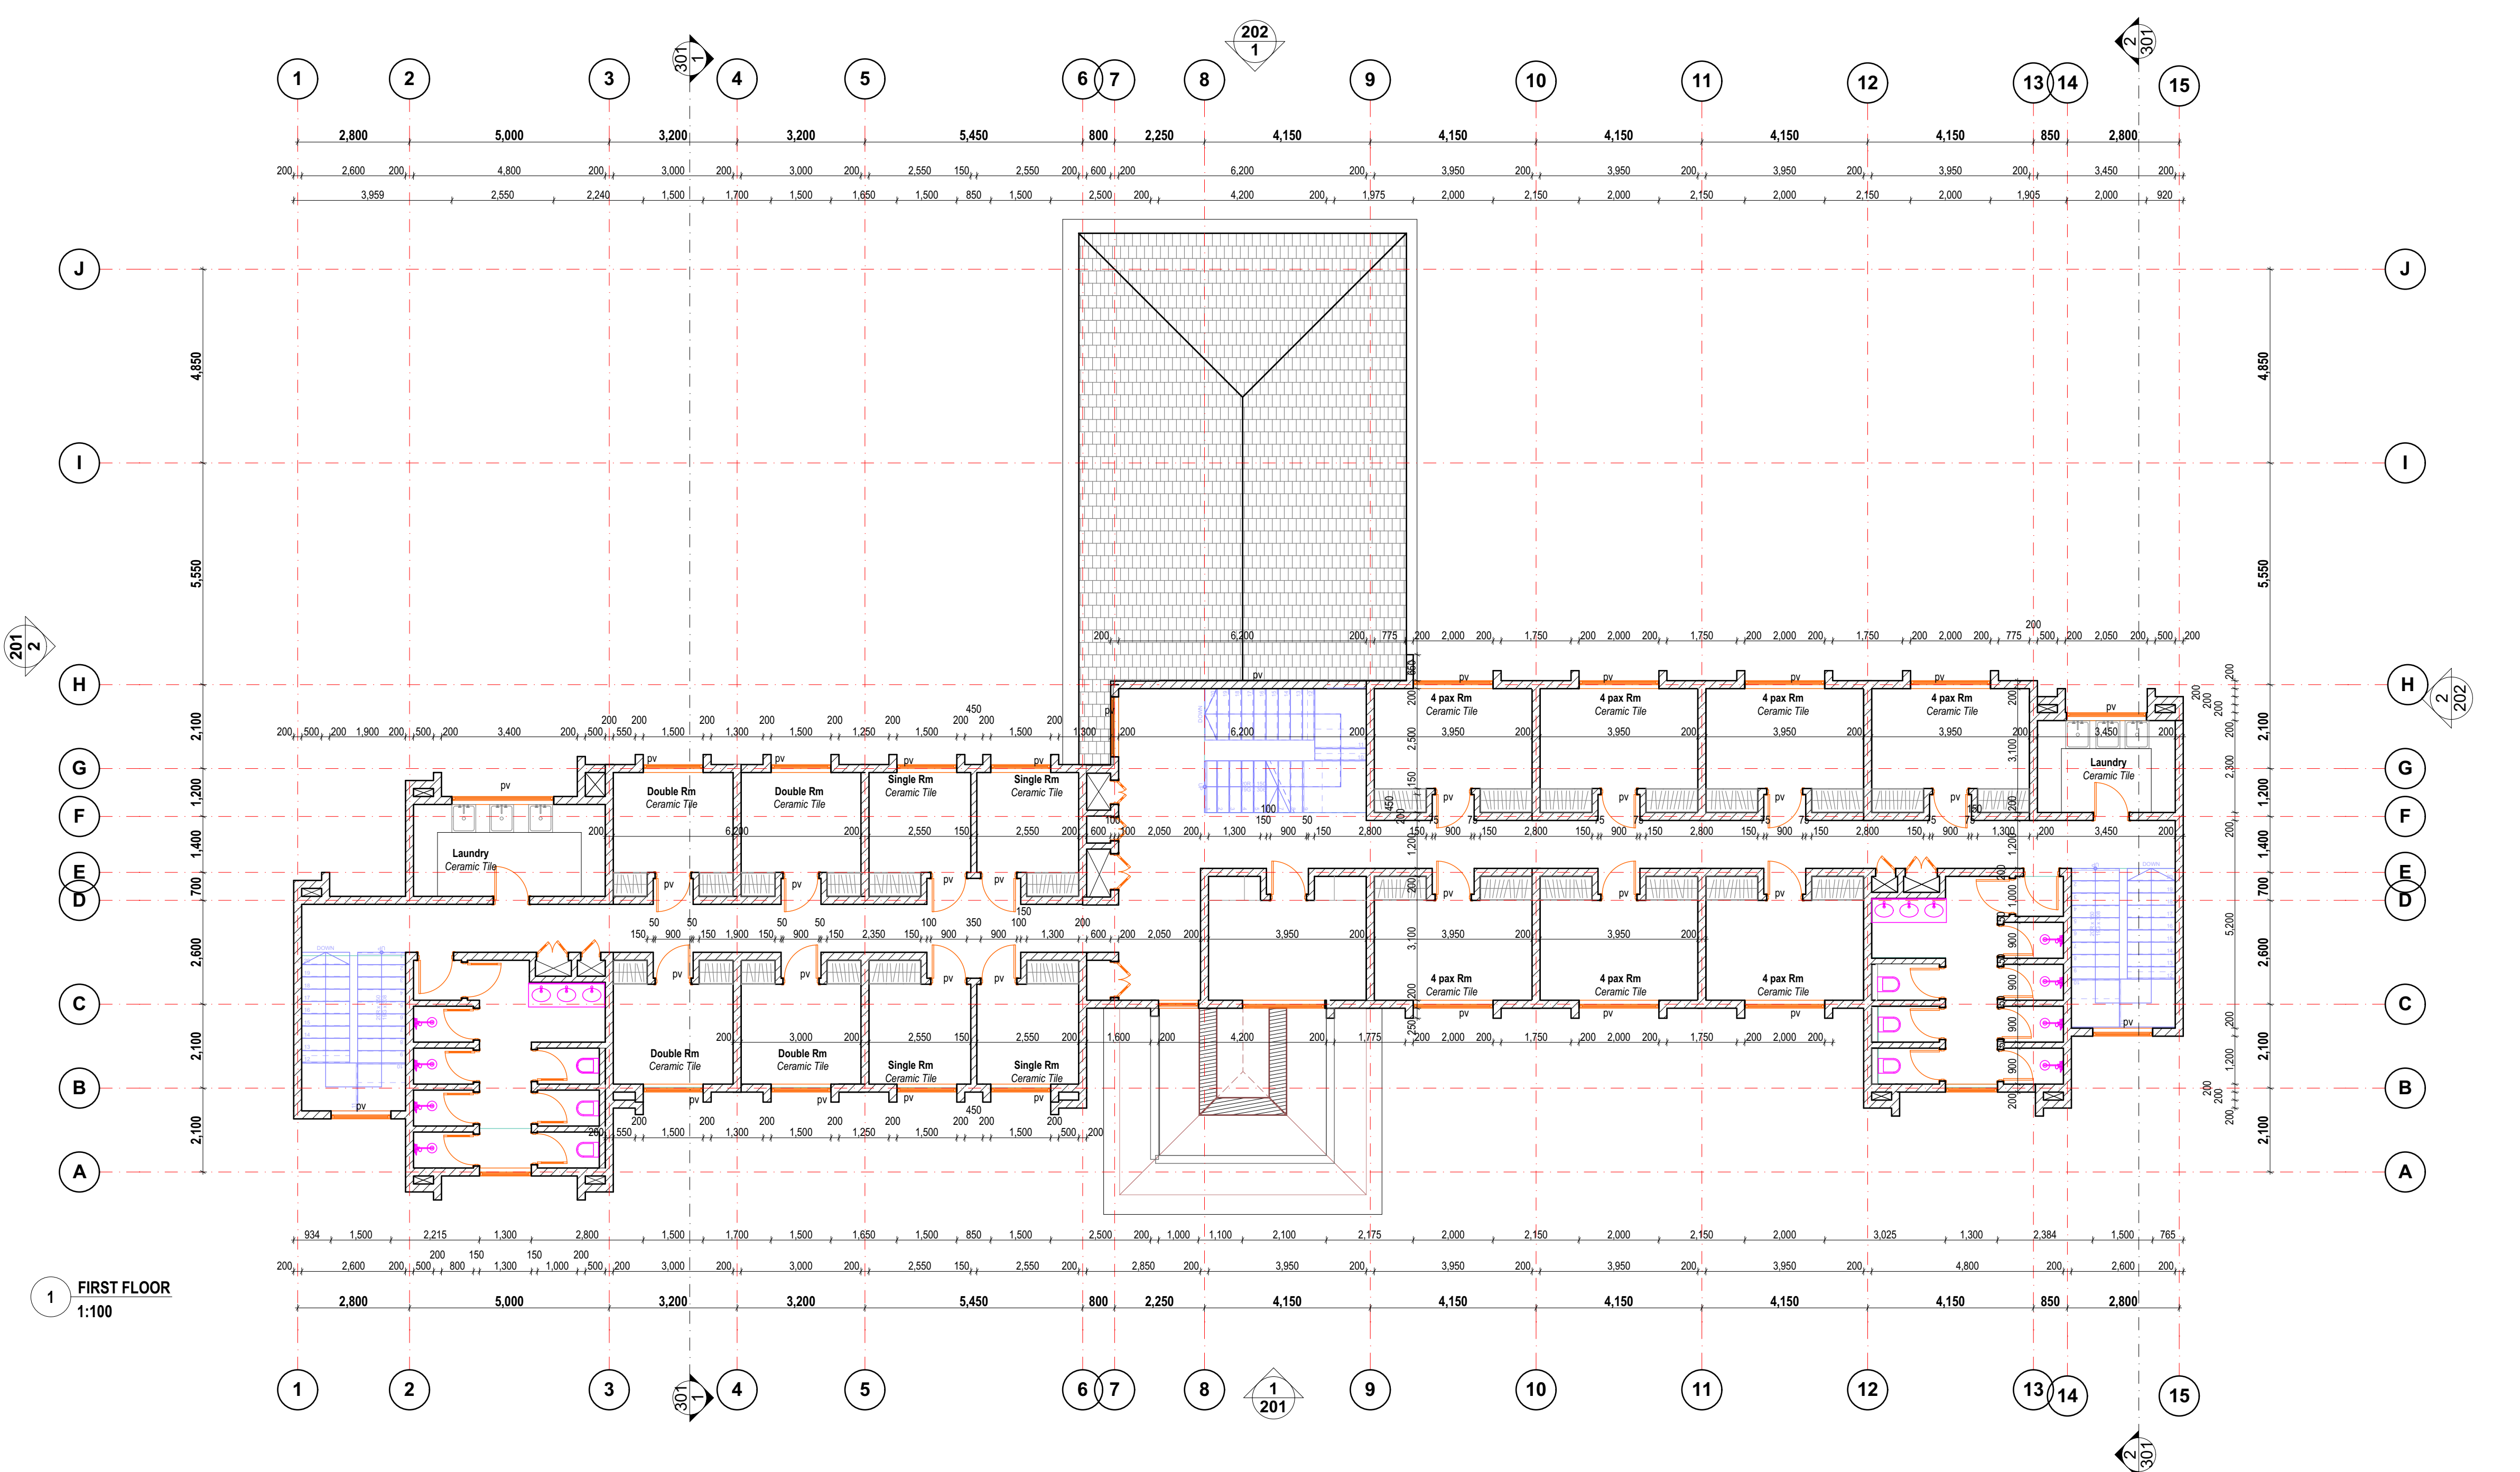

1 FIRST FLOOR
1:100