


0	General (symbols legend, notes, list, cover)
1	Plans
2	Elevations
3	Sections
4	Large-Scale Views
5	Details
6	Schedules & Diagrams
7	3D Impressions

Date	Descriptions

KENGEN,
 P. O. BOX 47936, 00100,
 NAIROBI.

PROPOSED KENGEN GEO-THERMAL
 TRAINING CENTRE AT NAWASHA ON PLOT
 L.R. NO. FOR KENGEN

Drawn: G.R.N	Date: 4/13/2022	Revision:
Scale: 1:100	Job no.	
Approved: S.K.M	22106	
Sheet No.	A101	

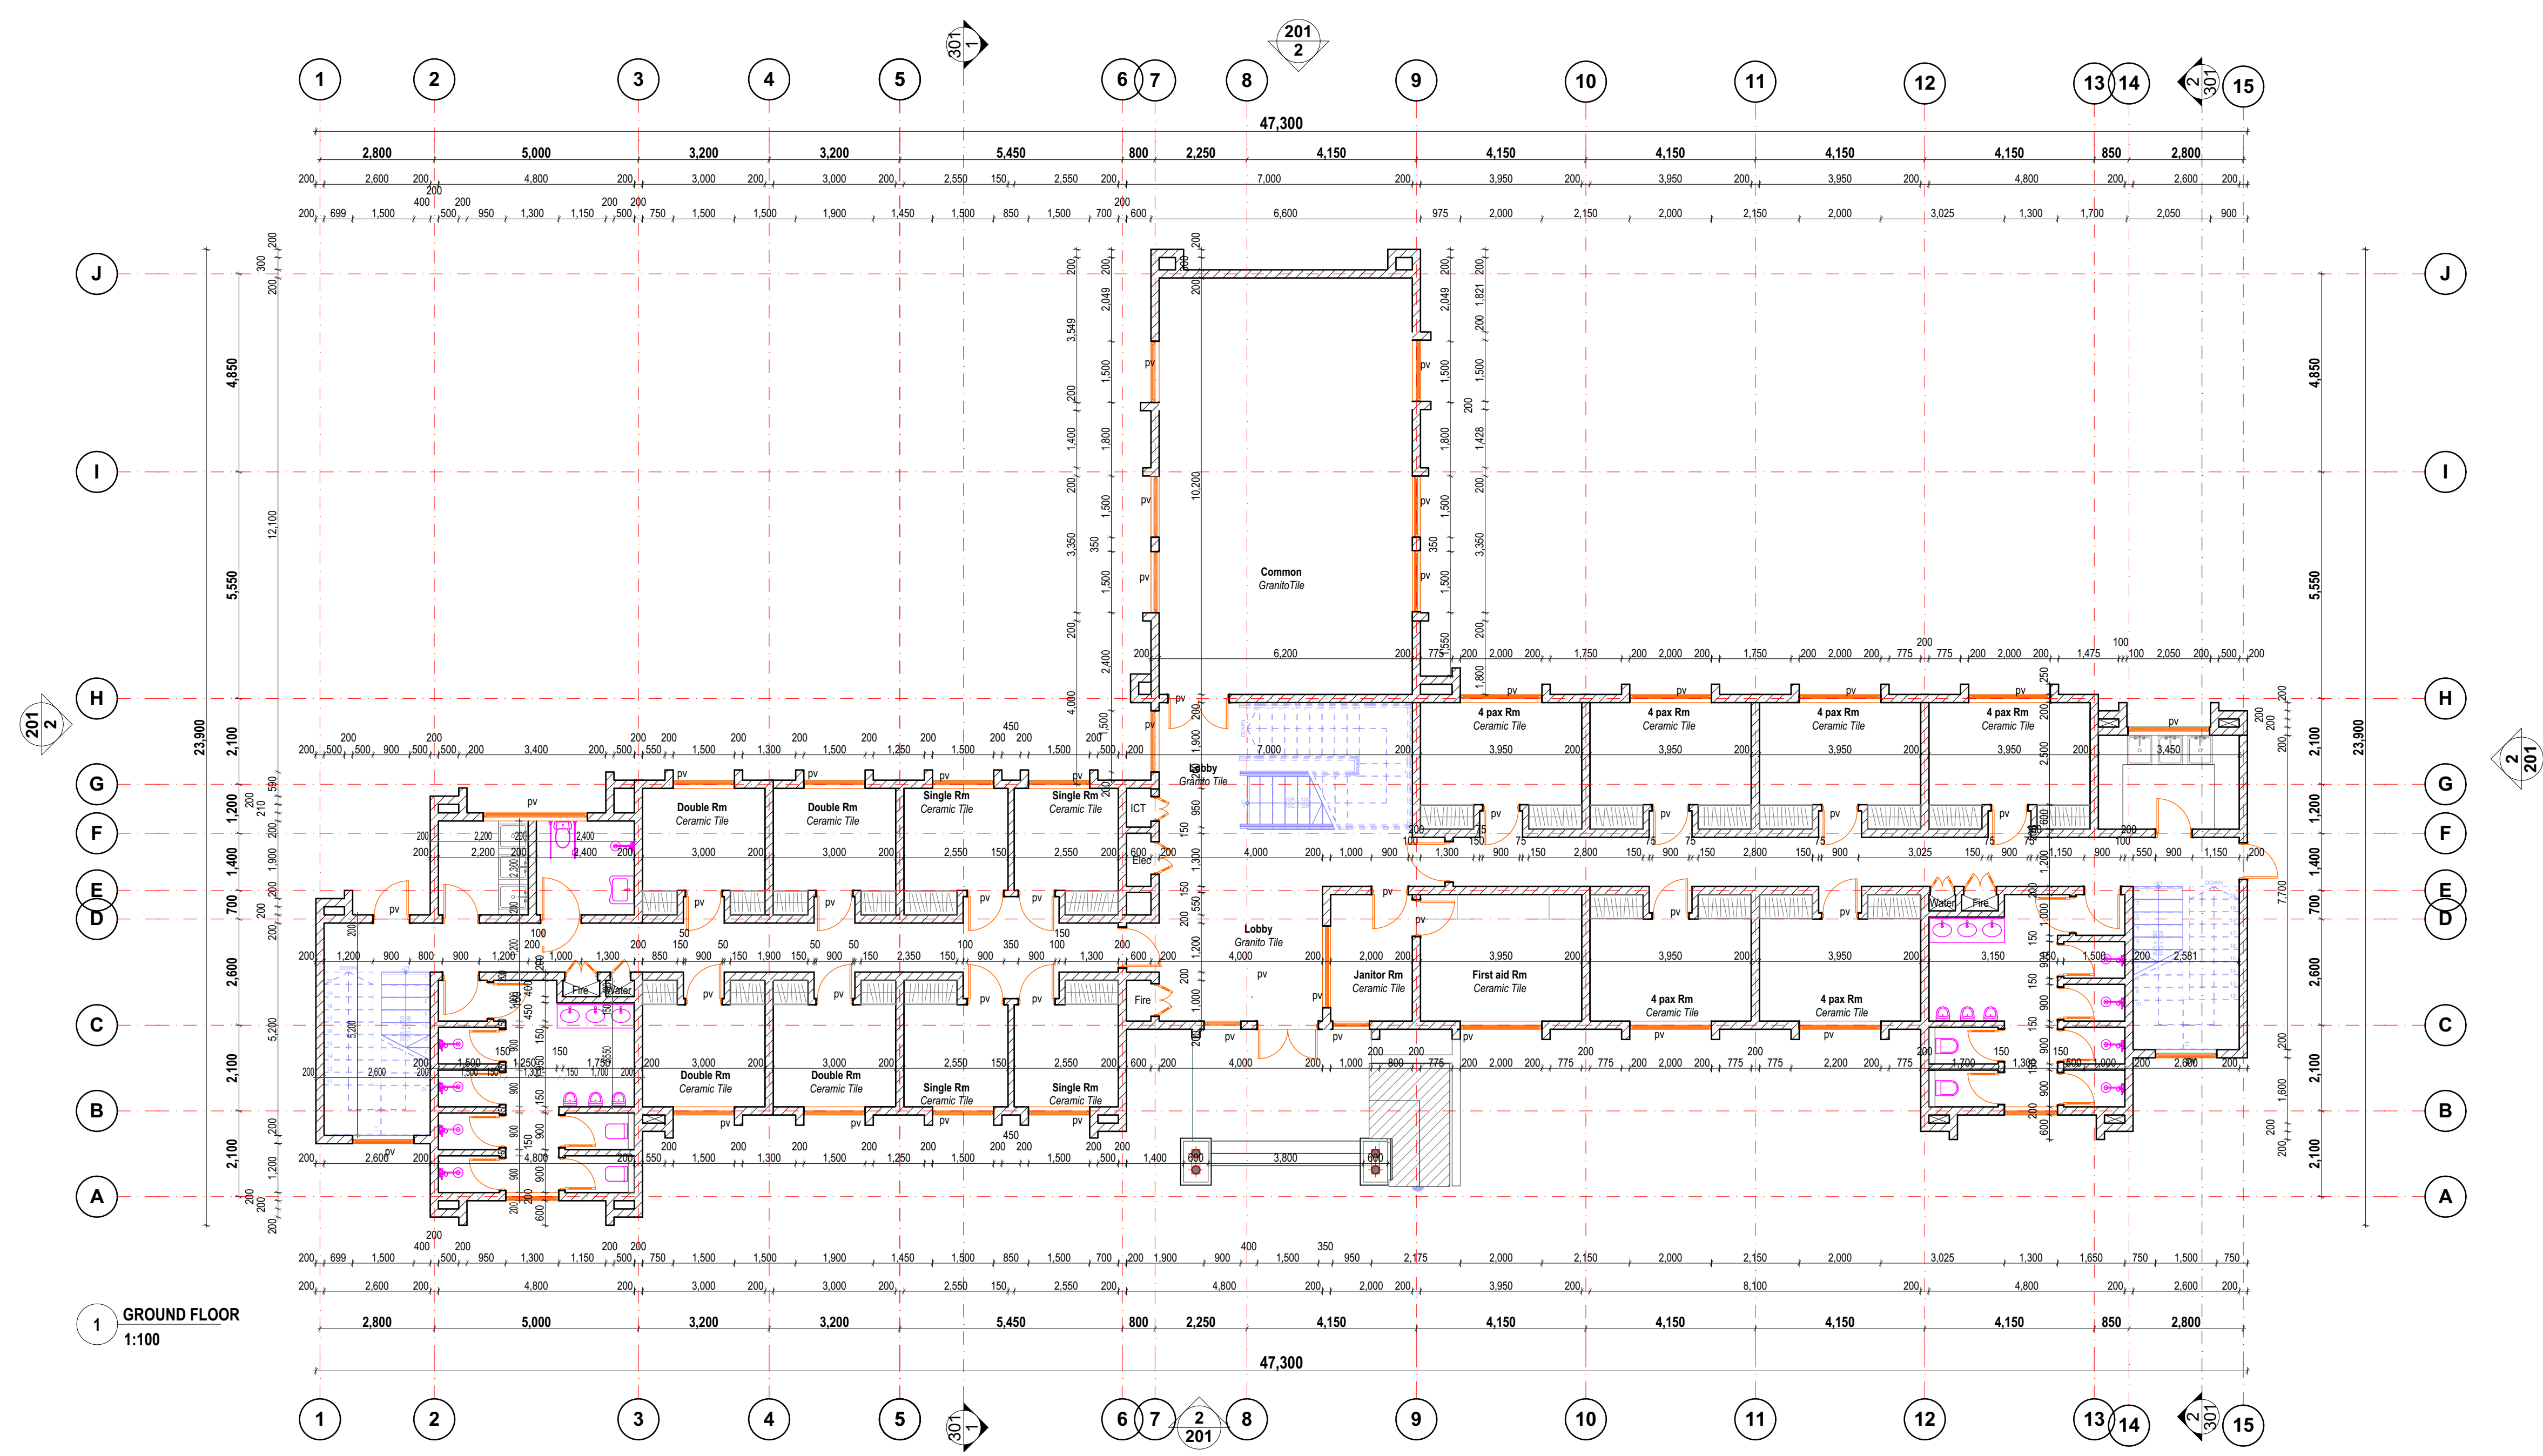

1 GROUND FLOOR
 1:100